

Transparencies in
Cylinder 6722/1

TENEMENT: Not Related.

TENEMENT HOLDER: Mt Gunson Mines Pty. Ltd.

REPORT: There are no reports in this envelope. The envelope consists solely of plans.


<u>PLANS:</u> Mt Gunson Project - Town Services (1).	6722-1
Details of fence around Caravan Park - Mt Gunson.	6722-2
Mt Gunson Project - Caravan Park Water Layout.	6722-3
Mt Gunson Project - Town Services(2).	6722-4
Mt Gunson Township - Electricity Reticulation.	6722-5
Road Plan - Mt Gunson.	6722-6
Mt Gunson Project - Town Access Road (1).	6722-7
Mt Gunson Project - Town Access Road (2).	6722-8
Mt Gunson Project - Area A - Water and Sewer Services.	6722-9
Site Plan - Proposed houses - Area 'A'.	6722-10
Contour Plan and Services - Proposed School Area.	6722-11
Contours and Services - Proposed new Subdivision - Mt Gunson Village.	6722-12
Location of Proposed new Caravan Sites.	6722-13
Tailings Dam and General Area.	6722-1(T)
North Street Pre-split.	6722-2(T)
North West Road Deviation (1).	6722-3(T)
North West Road Deviation (2).	6722-4(T)
Town, Caravan Park and Services.	6722-5(T)
Percussion and Diamond Drilling Samples.	6722-6(T)

NOTES

1. SCALE HAS BEEN SET OUT FROM NATURAL FEATURES. DIMENSIONS TO NATURAL FEATURES HAVE BEEN SCALED. POSITION OF SURVEY GRID IN RELATION TO NATURAL FEATURES APPROXIMATE ONLY.

LEGEND

SEWER PIPE
WATER PIPE
IRRIGATION PIPE

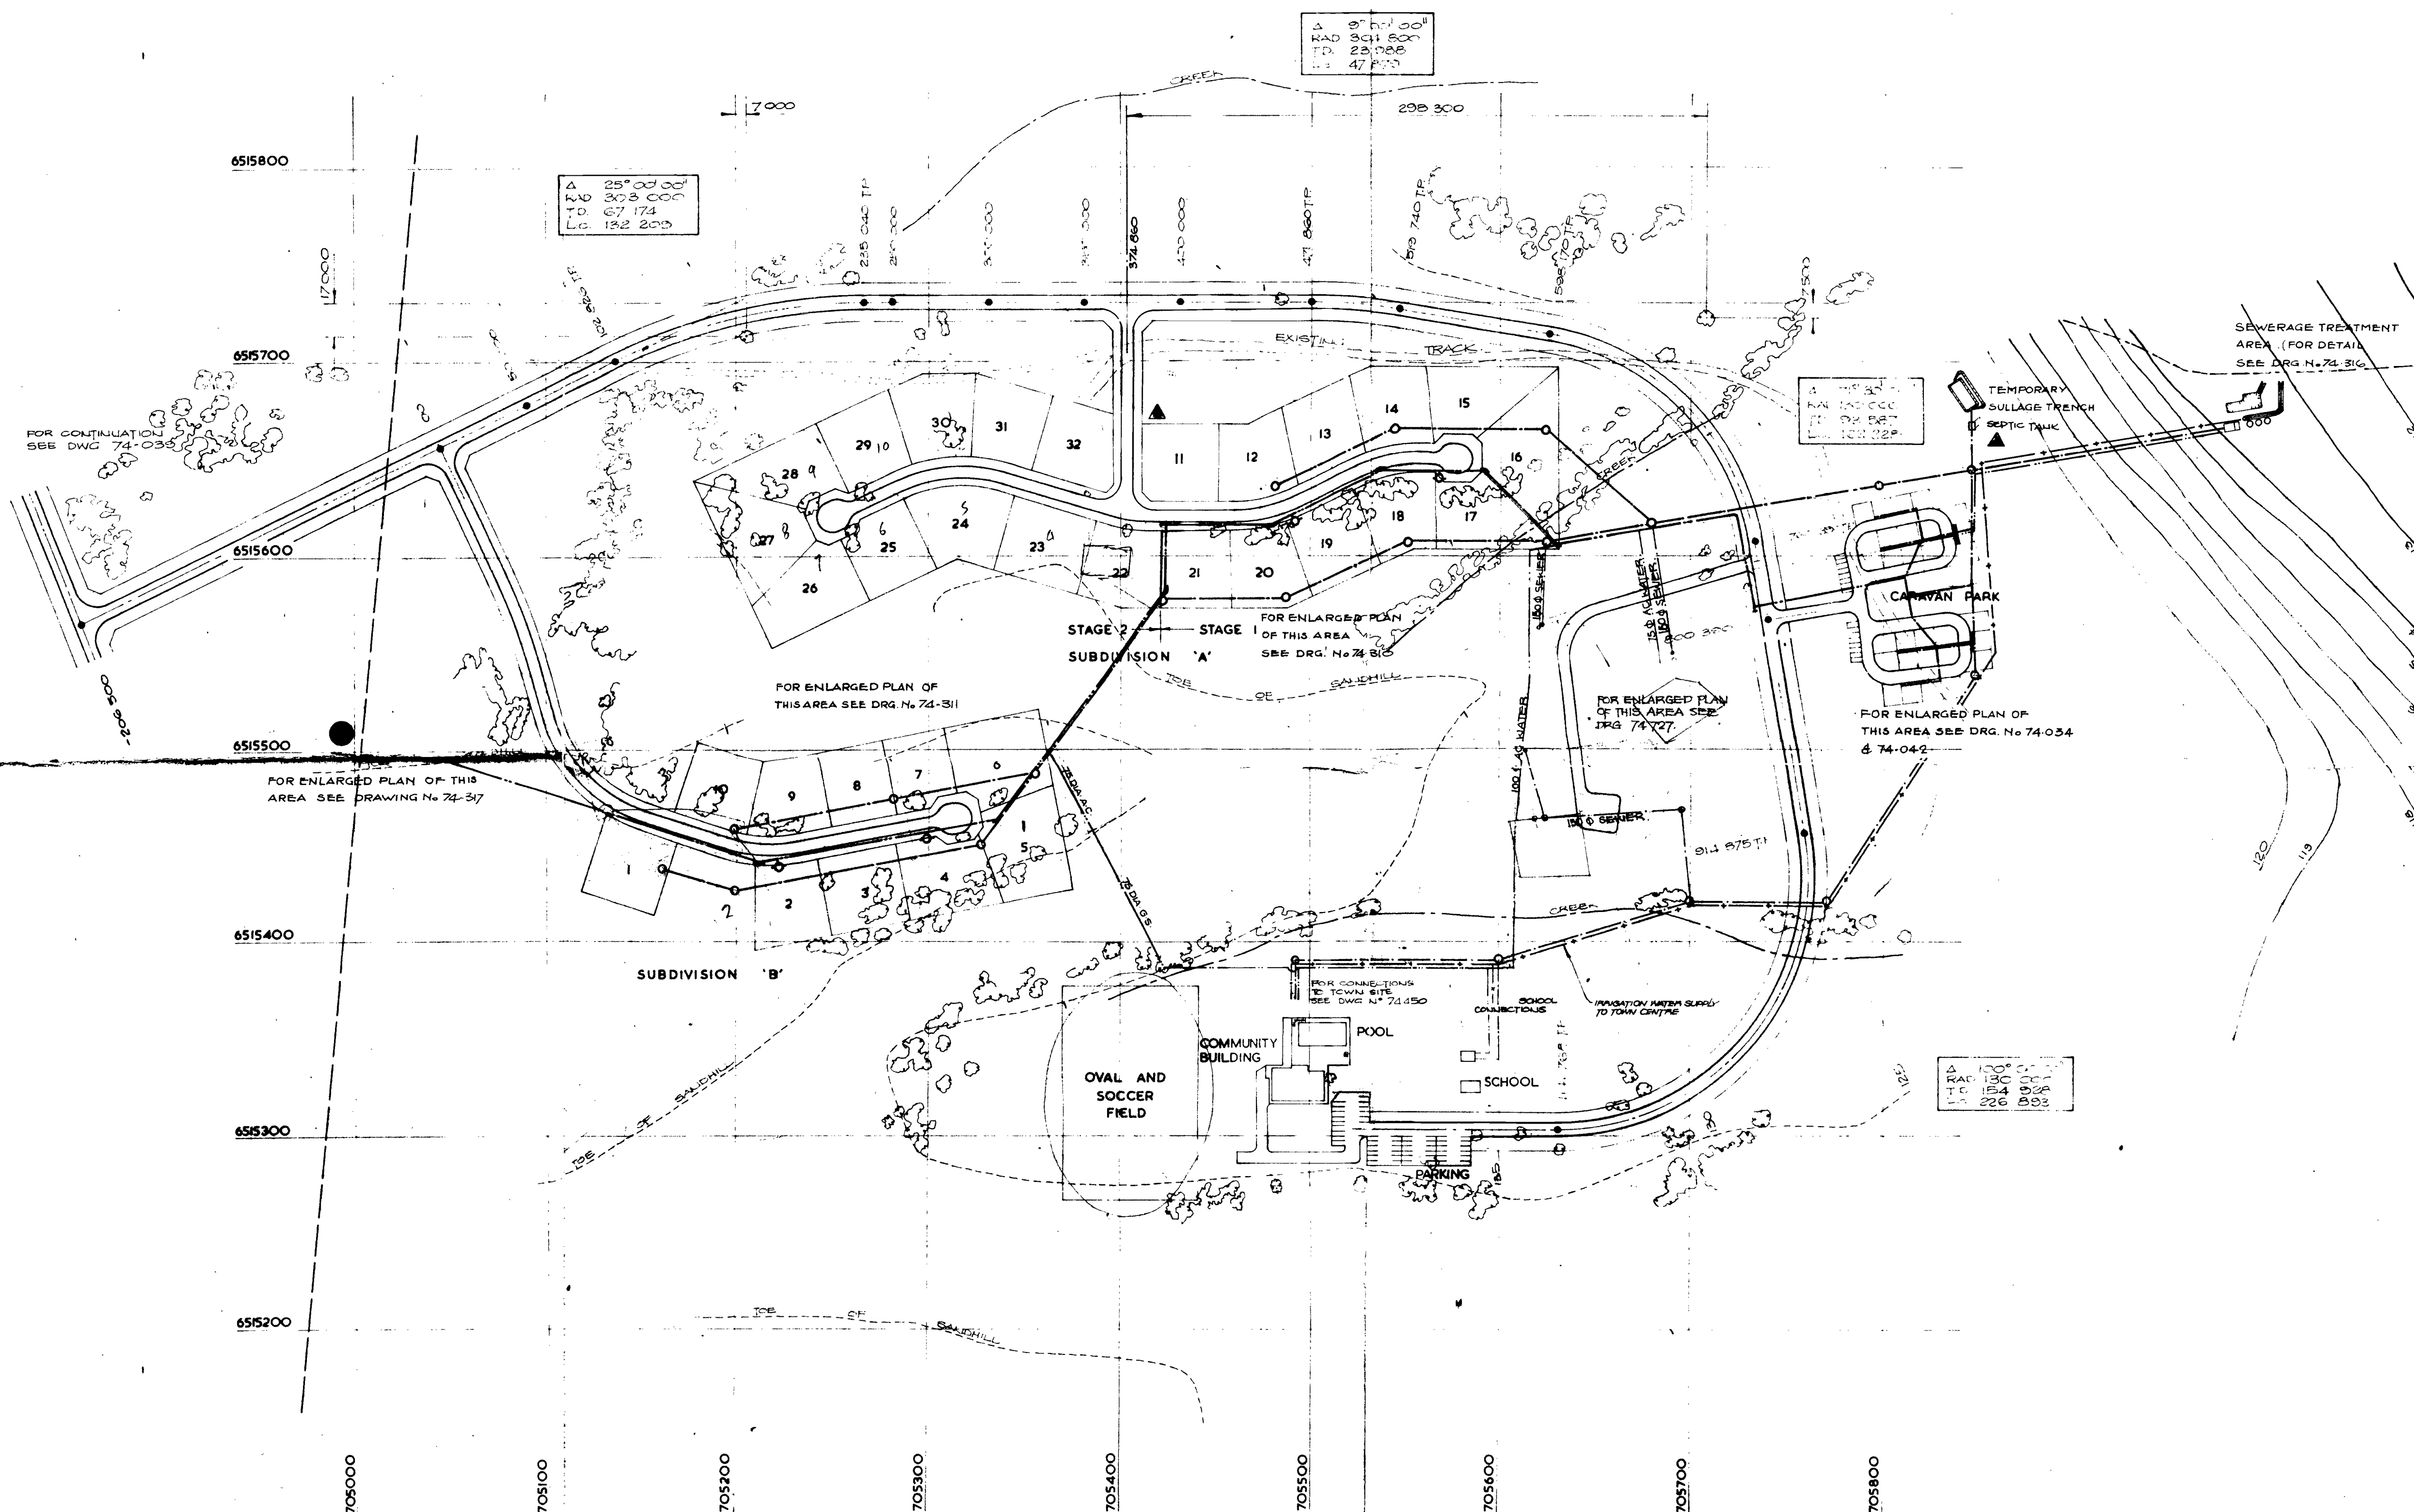

11/11/75

Sept 75		
B	JUNE 1974	LAY-OUT & POSITION OF TOWN CENTRE ALTERED
A	APRIL 1974	POSITION OF ROAD 'A' ALTERED. SEPTIC TANK ADDED
NUMBER	DATE	DESCRIPTION
AMENDMENTS		
ALL SUPERSEDED DRAWINGS MUST BE DESTROYED OR RETURNED TO THIS OFFICE		


PACMINEX PTY LTD

MT. GUNSON PROJECT
TOWN SERVICES

6722-1

SCALE 1:2000	DATE FEBRUARY 1974	JOB NUMBER AP 5124
DRAWN FLP	DESIGNED WYH	DRAWING NUMBER
CHECKED	EXAMINED	74-309

KINNAIRD HILL de ROHAN and YOUNG PTY. LTD.
26 KILLARNEY ROAD, NORADDA, SOUTH AUSTRALIA 5067. TELEPHONE 61 425
OFFICES: MELB. - MILDURA - SYDNEY - CANBERRA - PERTH

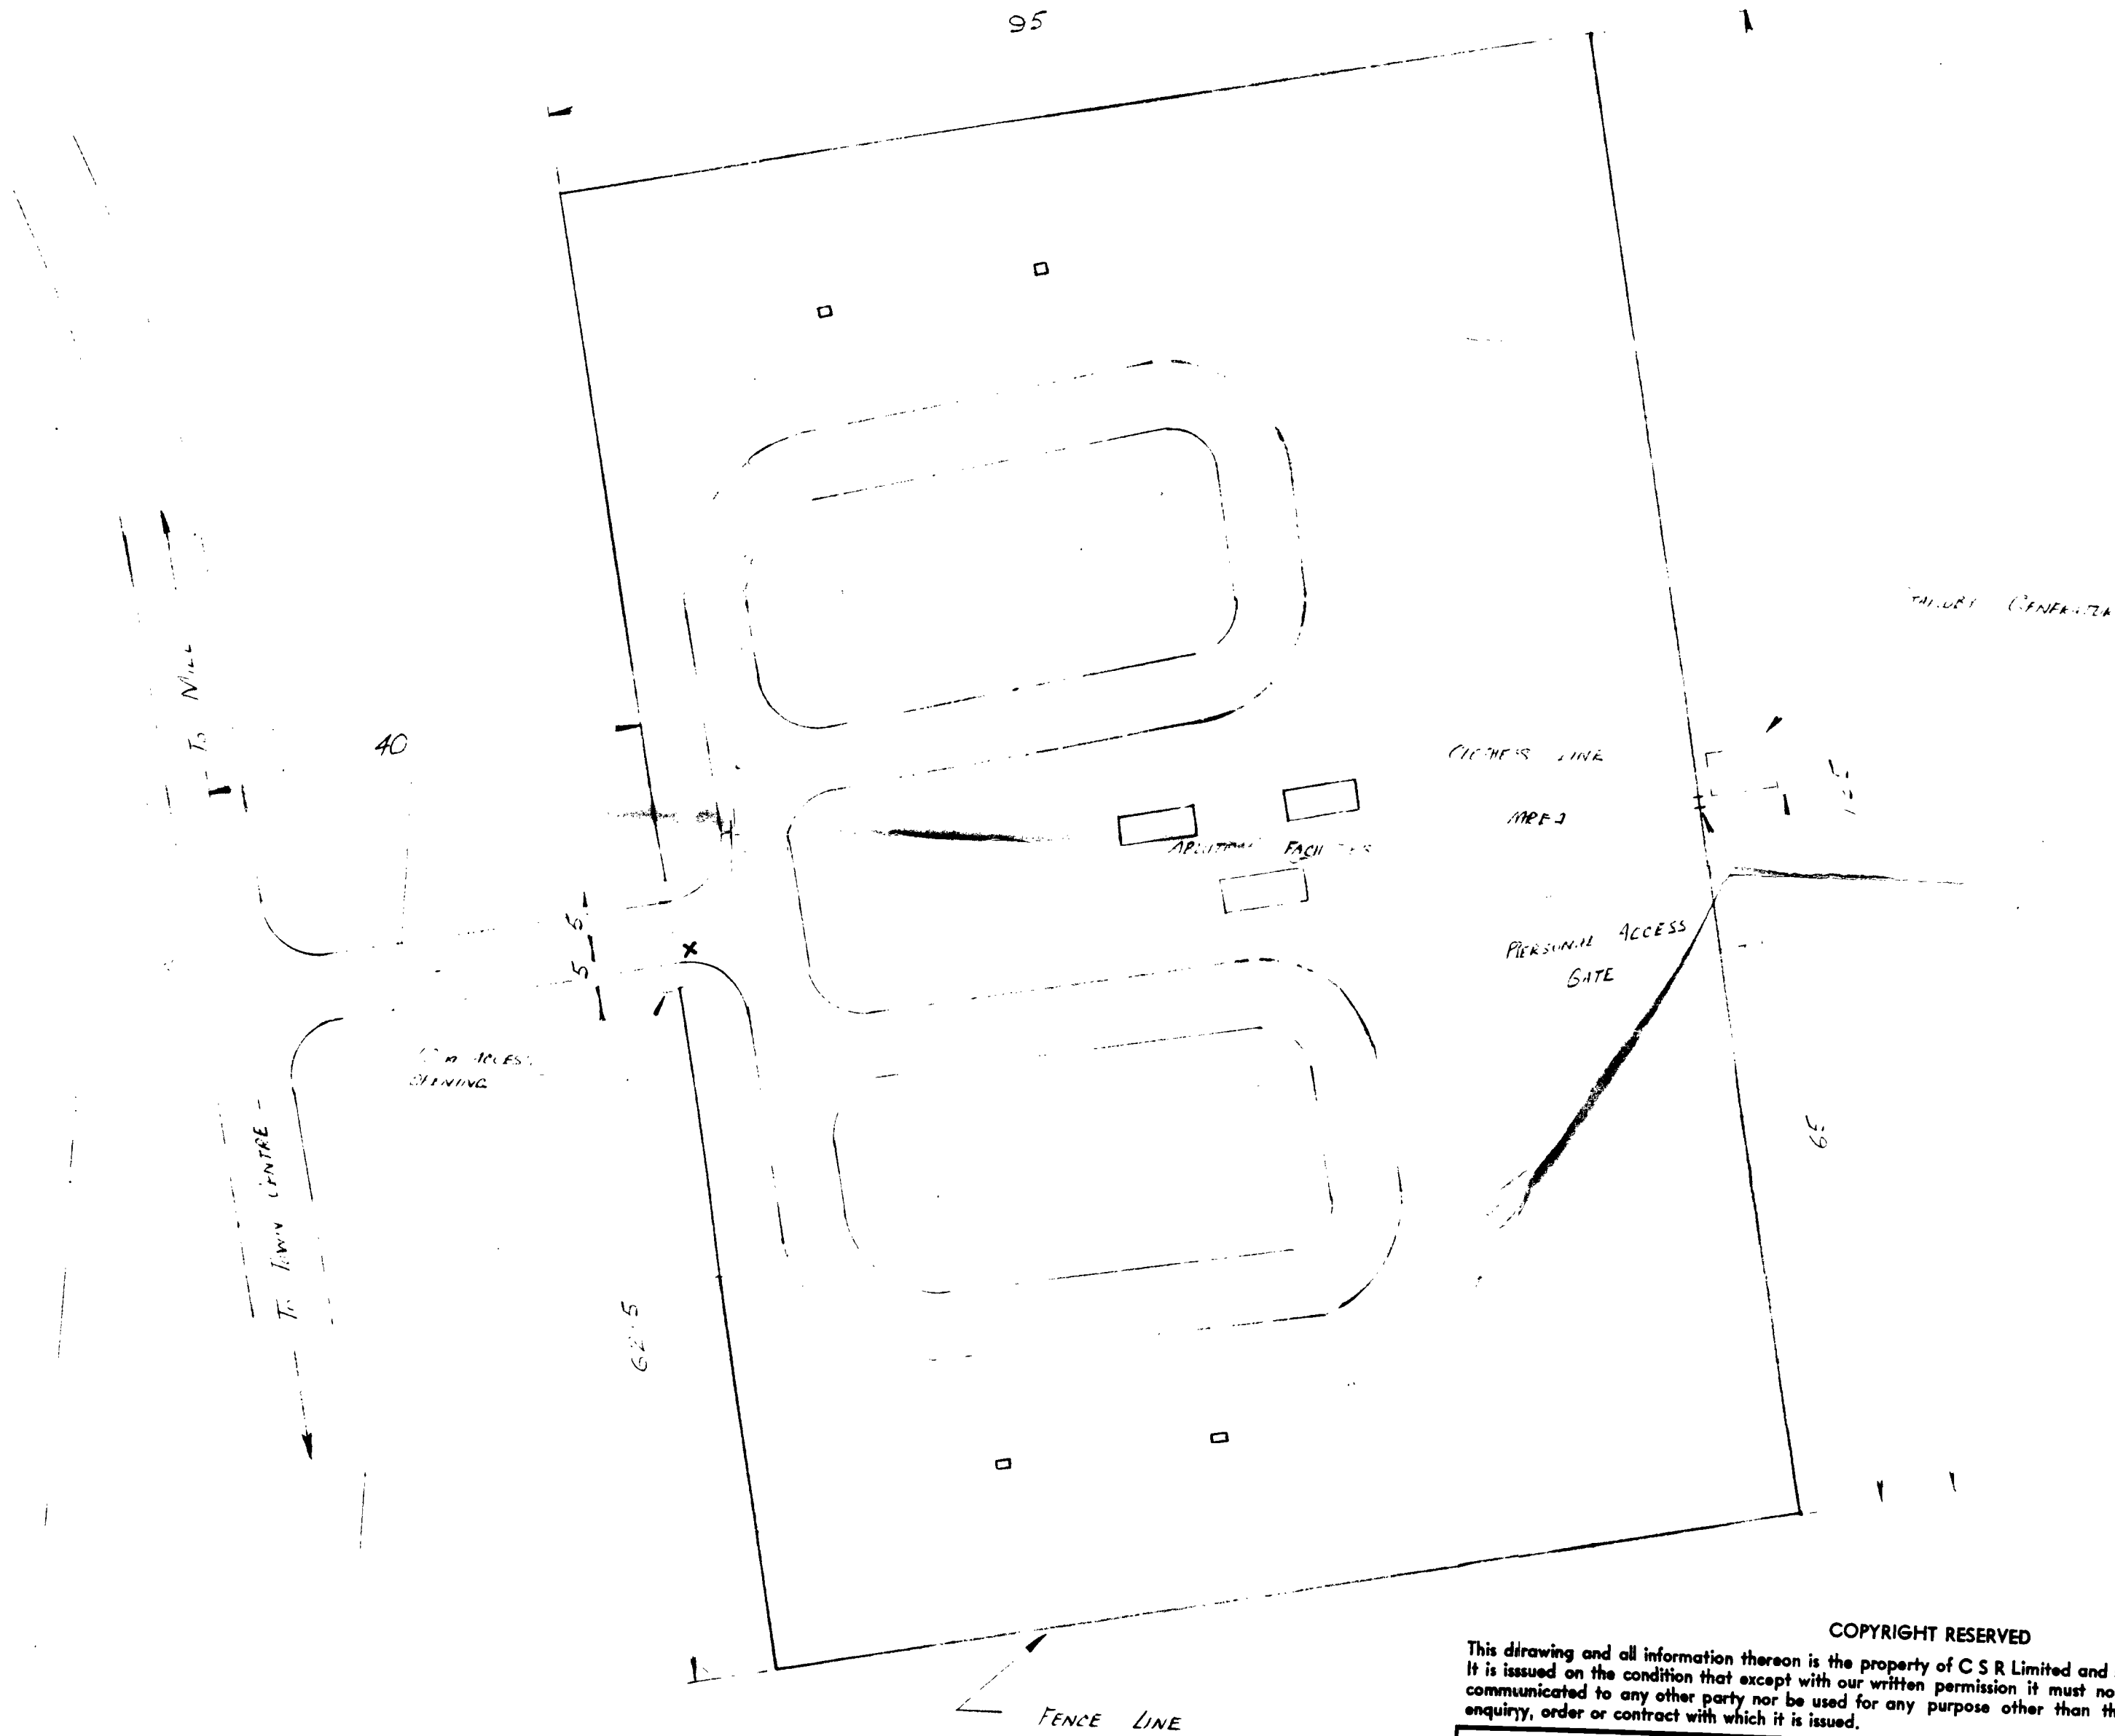

- 1. ALL DIMENSIONS ARE IN METRES
- 2. FENCE TO BE CONSTRUCTED AS 500mm HIGH BOUNDARY WALL WITH PALE GREEN PAINTED ON BOTH SIDES
- 3. ALL METRE SQUARES TO BE PROVIDED IN THE WESTERN SIDE AS SHOWN
- 4. A PERSONAL ACCESS GATE IS TO BE PROVIDED IN THE EASTERN SIDE AS SHOWN

COPYRIGHT RESERVED

This drawing and all information thereon is the property of CSR Limited and shall be returned on demand. It is issued on the condition that except with our written permission it must not be reproduced, copied or communicated to any other party nor be used for any purpose other than that stated in the particular enquiry, order or contract with which it is issued.

CSR LIMITED - SYDNEY

DETAIL OF FENCE AROUND CARTRIDGE PARK
MT LINDSAY

6722-2

SCALE	1:500	DRAWN	HJS	C	5287-001
DATE STARTED	4.2.75	TRACED			
MATERIAL LIST COMPLETED		CHECKED			
PLAN PASSED	2.7.	DATE			

SPECIFICATIONS		PROJECT REPORT		ENGINEERING CALCULATIONS	
No.		FILED		FILED GENERAL	
NOT REQD.		NOT REQD.		FILED PROJ. REP.	
				NOT REQD.	

AMENDMENTS


6515700

6515600


6515500

705700


705800

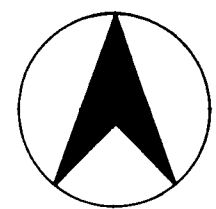


PLAN

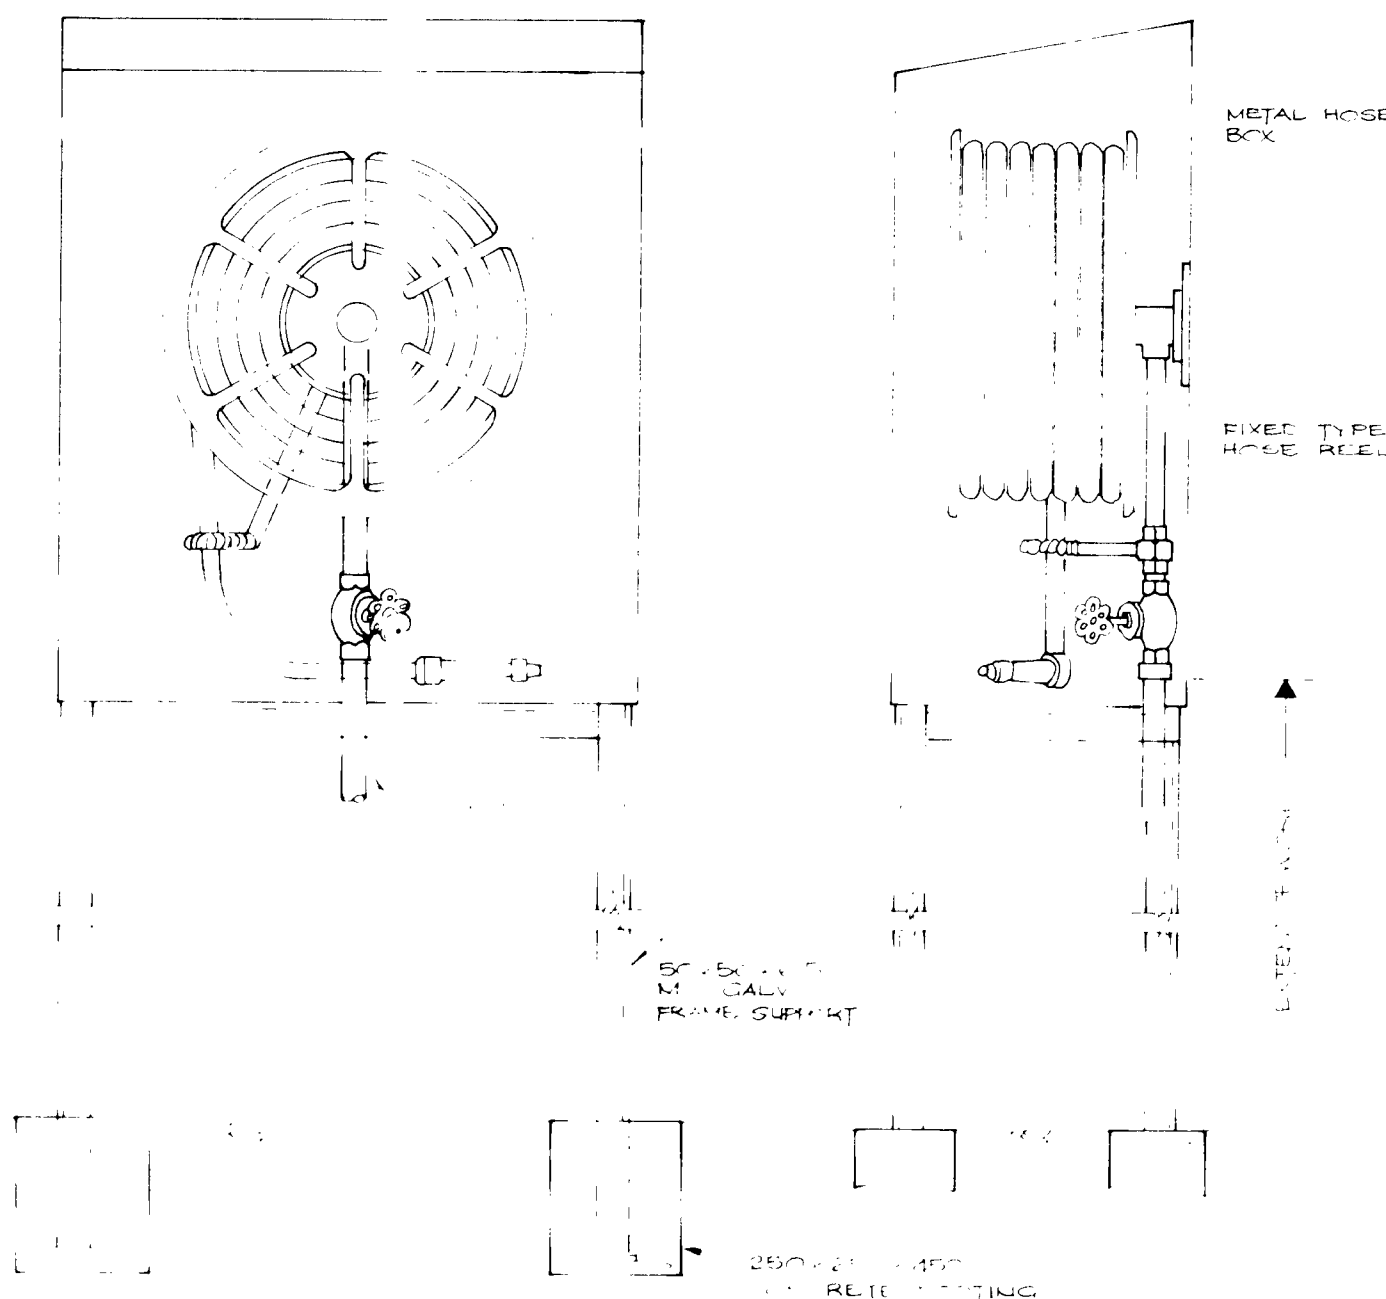

HOSE REEL DETAILS
N.T.S.

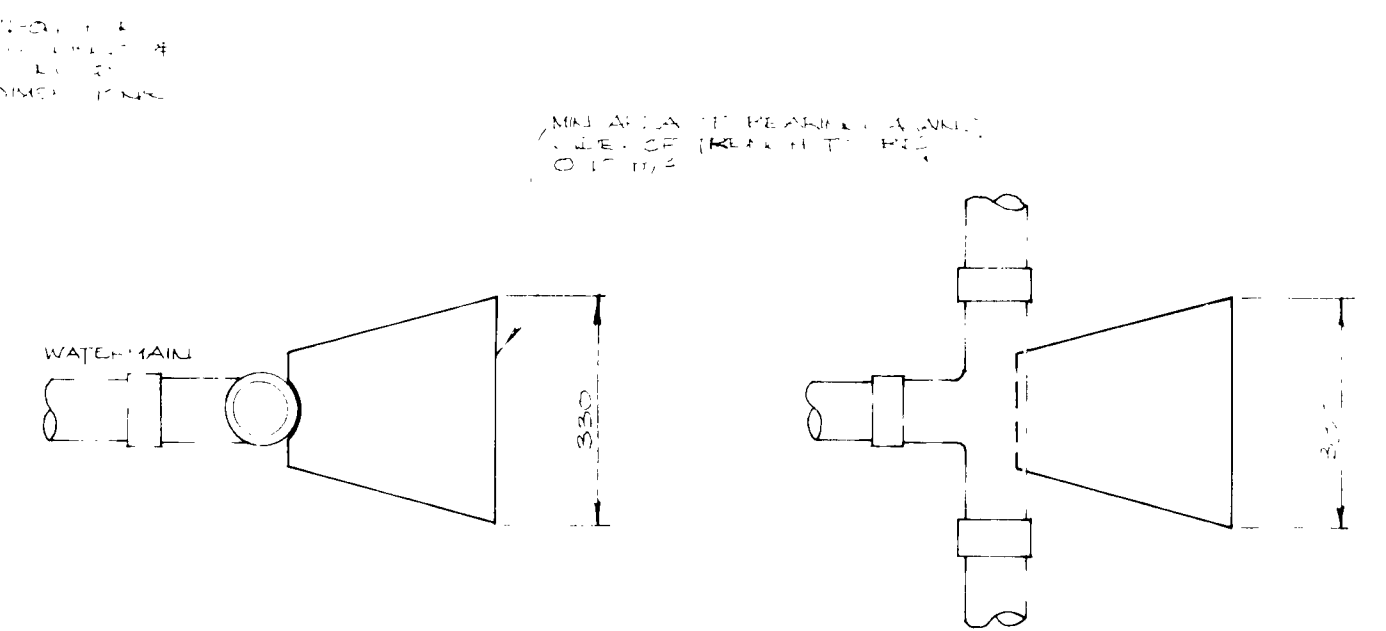

ELEVATION
THRUST BLOCK DETAILS
N.T.S.

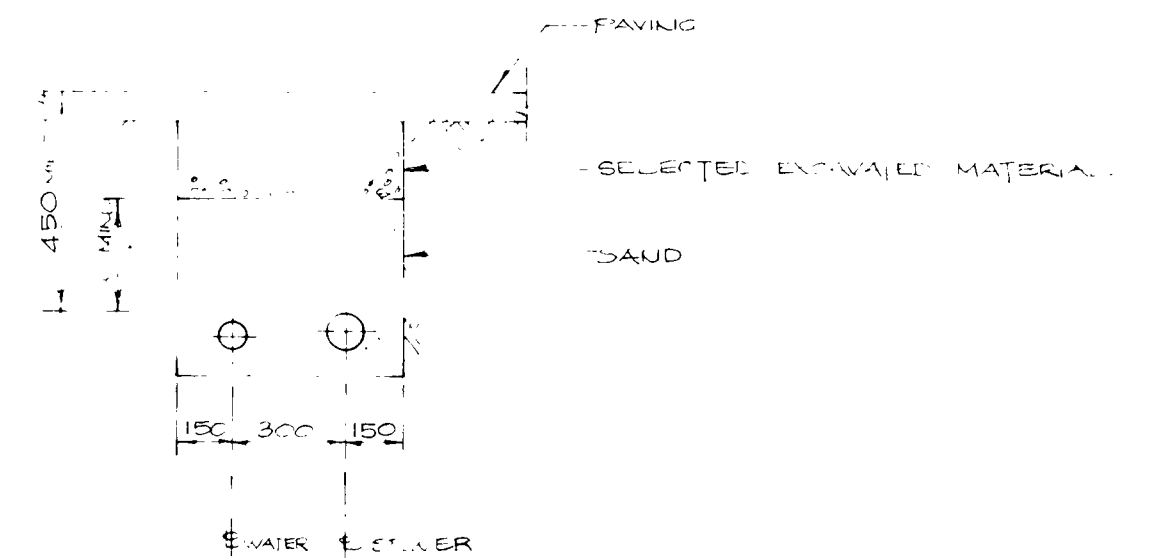

TYPICAL SECTION THROUGH
SERVICE TRENCH
SCALE 1:20

NOTES

1. FOR TYPICAL ARRANGEMENT OF SERVICE TRENCH AT SERVICE POINT SEE DETAIL N.T.S.
2. REFER TO TYPICAL ABUTMENT BLOCK PLANS FOR WATER CONNECTION LOCATION

LEGEND

- TR THROUGH BLOCK
- 75CS 75mm DIA. STEEL PIPE 5 REWER & CONNECTED
- GERM. L. POINT
- GATE VALVE
- HOSE REEL (WALL) & INSTALLED BY OTHER

DATE OF ISSUE
1 MAR 1974

PACMINEX PTY LTD

MT. GUNSON PROJECT
CARAVAN PARK
WATER LAYOUT

6722-3

AS SHOWN
P.L.B.
FEBRUARY 1974
W.D.H.

AP 5124

74-314

NOTES

1. ROADS HAVE BEEN SET OUT FROM NATURAL FEATURES (DIMENSIONS TO NATURAL FEATURES HAVE BEEN SCALED).
2. POSITION OF SURVEY GRID IN RELATION TO NATURAL FEATURES APPROXIMATE ONLY.

LEGEND

- SEWER PIPE
- WATER PIPE
- IRRIGATION PIPE

B	JUNE 1974	LAYOUT & POSITION OF TOWN CENTRE ALTERED SPRINGERS TO TOWN CENTRE ADDED
A	APRIL 1974	POSITION OF ROAD 'A' ALTERED SEPTIC TANK ADDED
NUMBER	DATE	DESCRIPTION
AMENDMENTS		
ALL SUPERSEDED DRAWINGS MUST BE DESTROYED OR RETURNED TO THIS OFFICE		


PACMINEX PTY LTD


MT. GUNSON PROJECT
TOWN SERVICES

6722-4


SCALE 1:2000	DATE 15 SEP 1974	JOB NUMBER AP 5124
DRAWN TLP	DESIGNED AT T	DRAWING NUMBER
CHECKED	EXAMINED	74-309

KINNAIRD HILL de ROHAN and YOUNG PTY. LTD.
36 FULLARTON ROAD, NORWOOD, SOUTH AUSTRALIA 5067. TELEPHONE 63-951.
OFFICES ALSO AT — MELBOURNE — SYDNEY — CANBERRA — PERTH

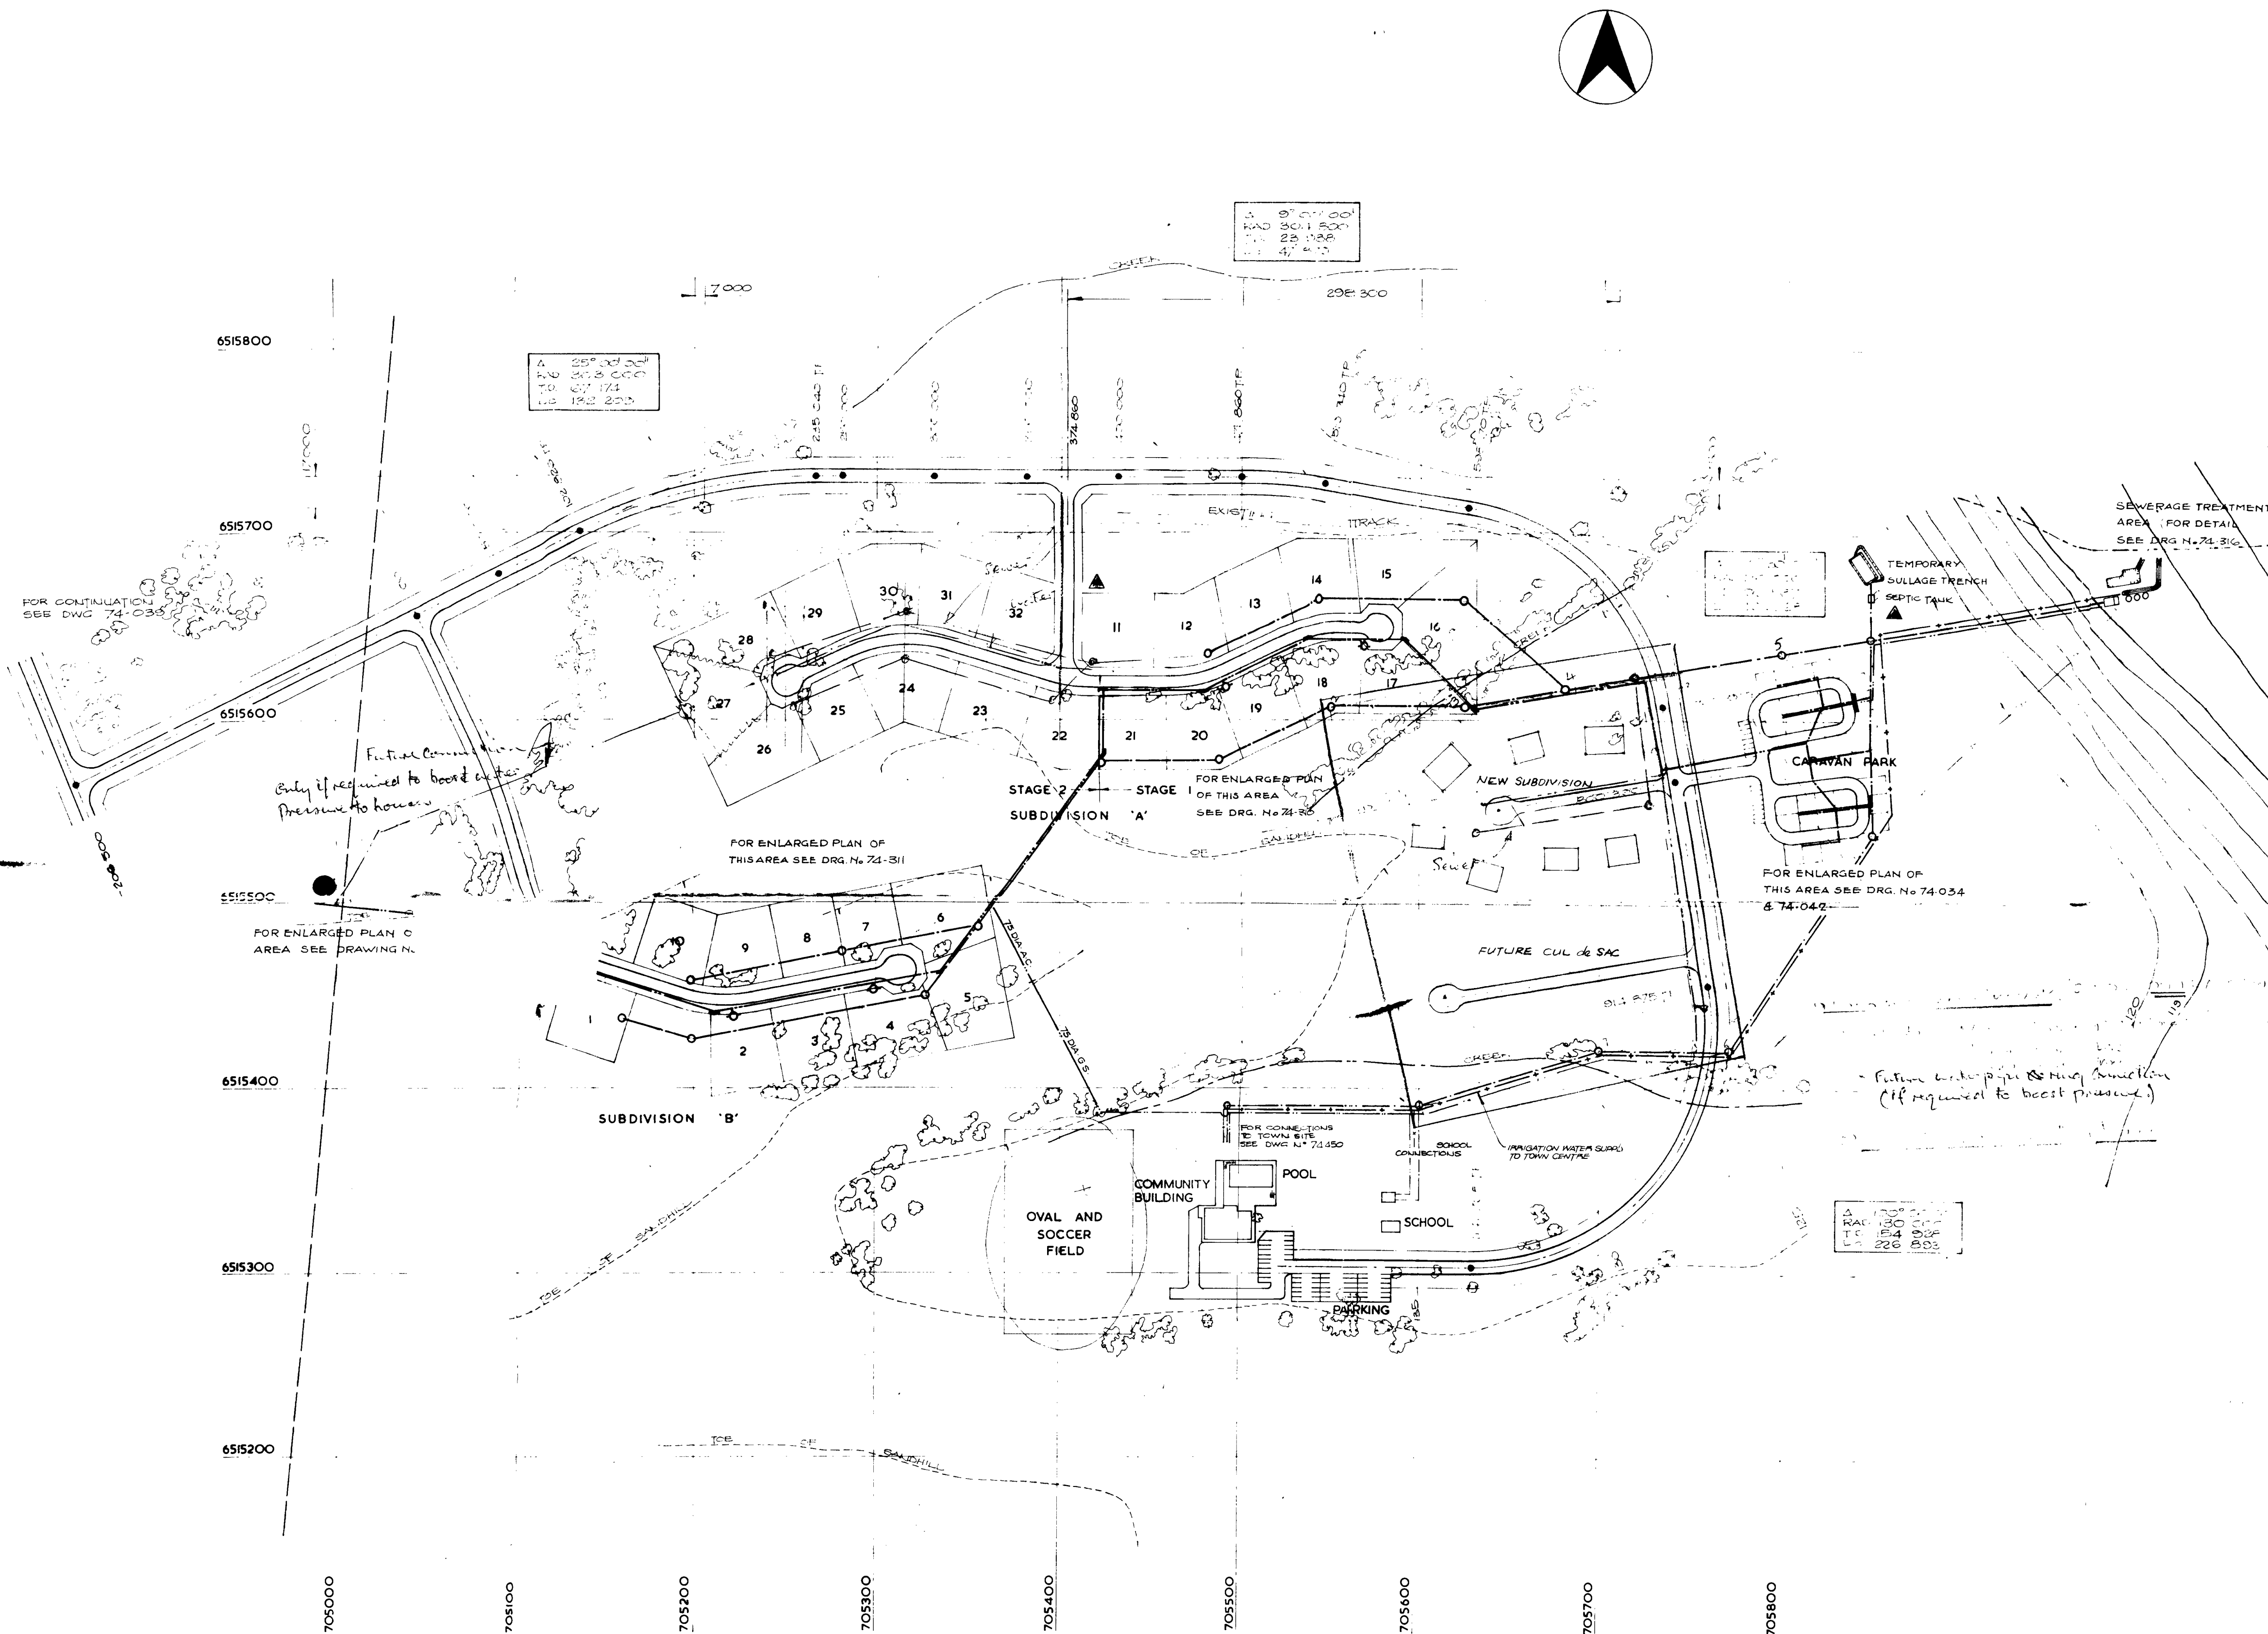

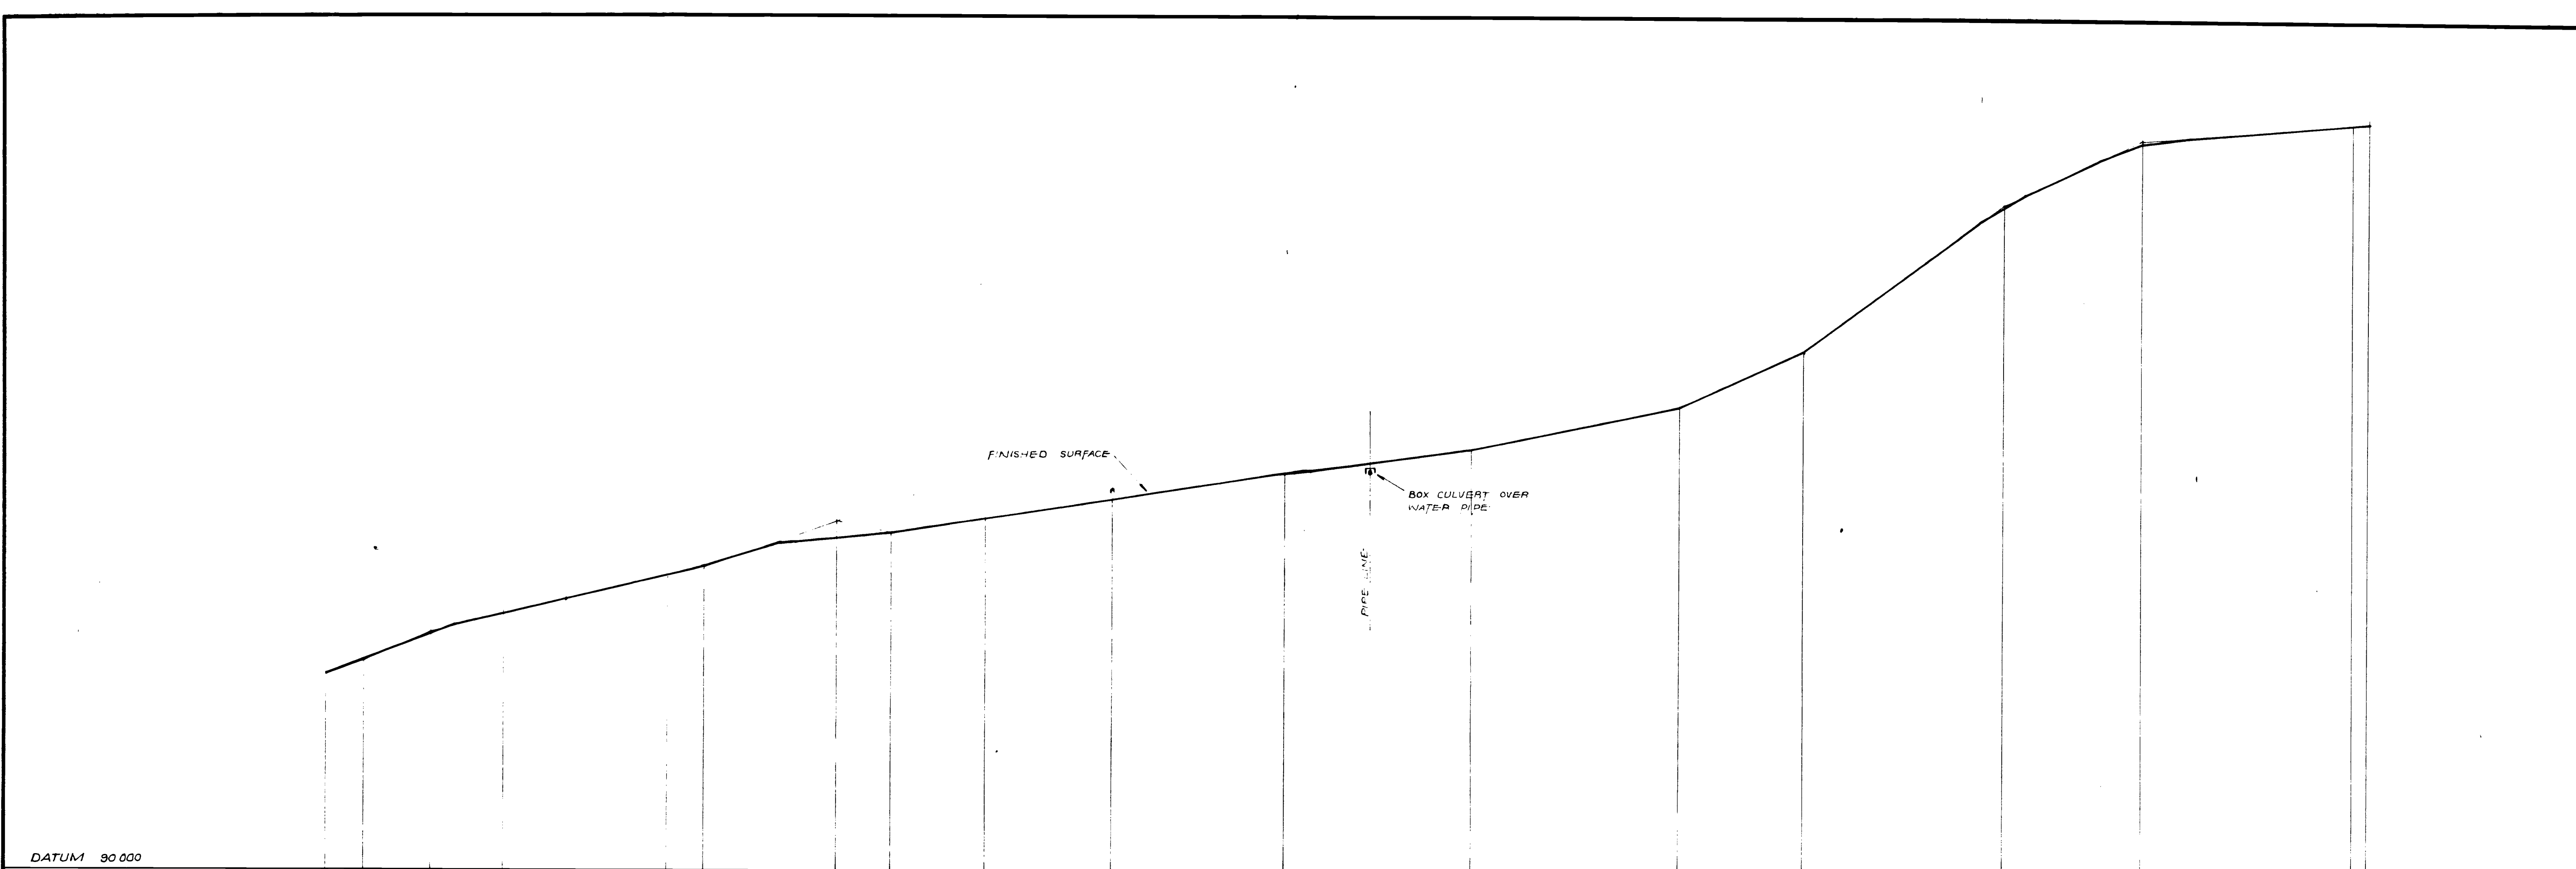

DESIGN SECTION	SURFACE FORMATION										SURFACE FORMATION									
EXISTING ϕ LEVELS	103.12	105.00	106.12	108.53	109.10	111.95	111.20	112.16	114.92	116.45	119.16	122.63	132.07	136.15	137.23					
METRAGE	2500.000	2600.000	2700.000	2800.000	2900.000	3000.000	3100.000	3200.000	3300.000	3400.000	3500.000	3600.000	3700.000	3800.000	3900.000					

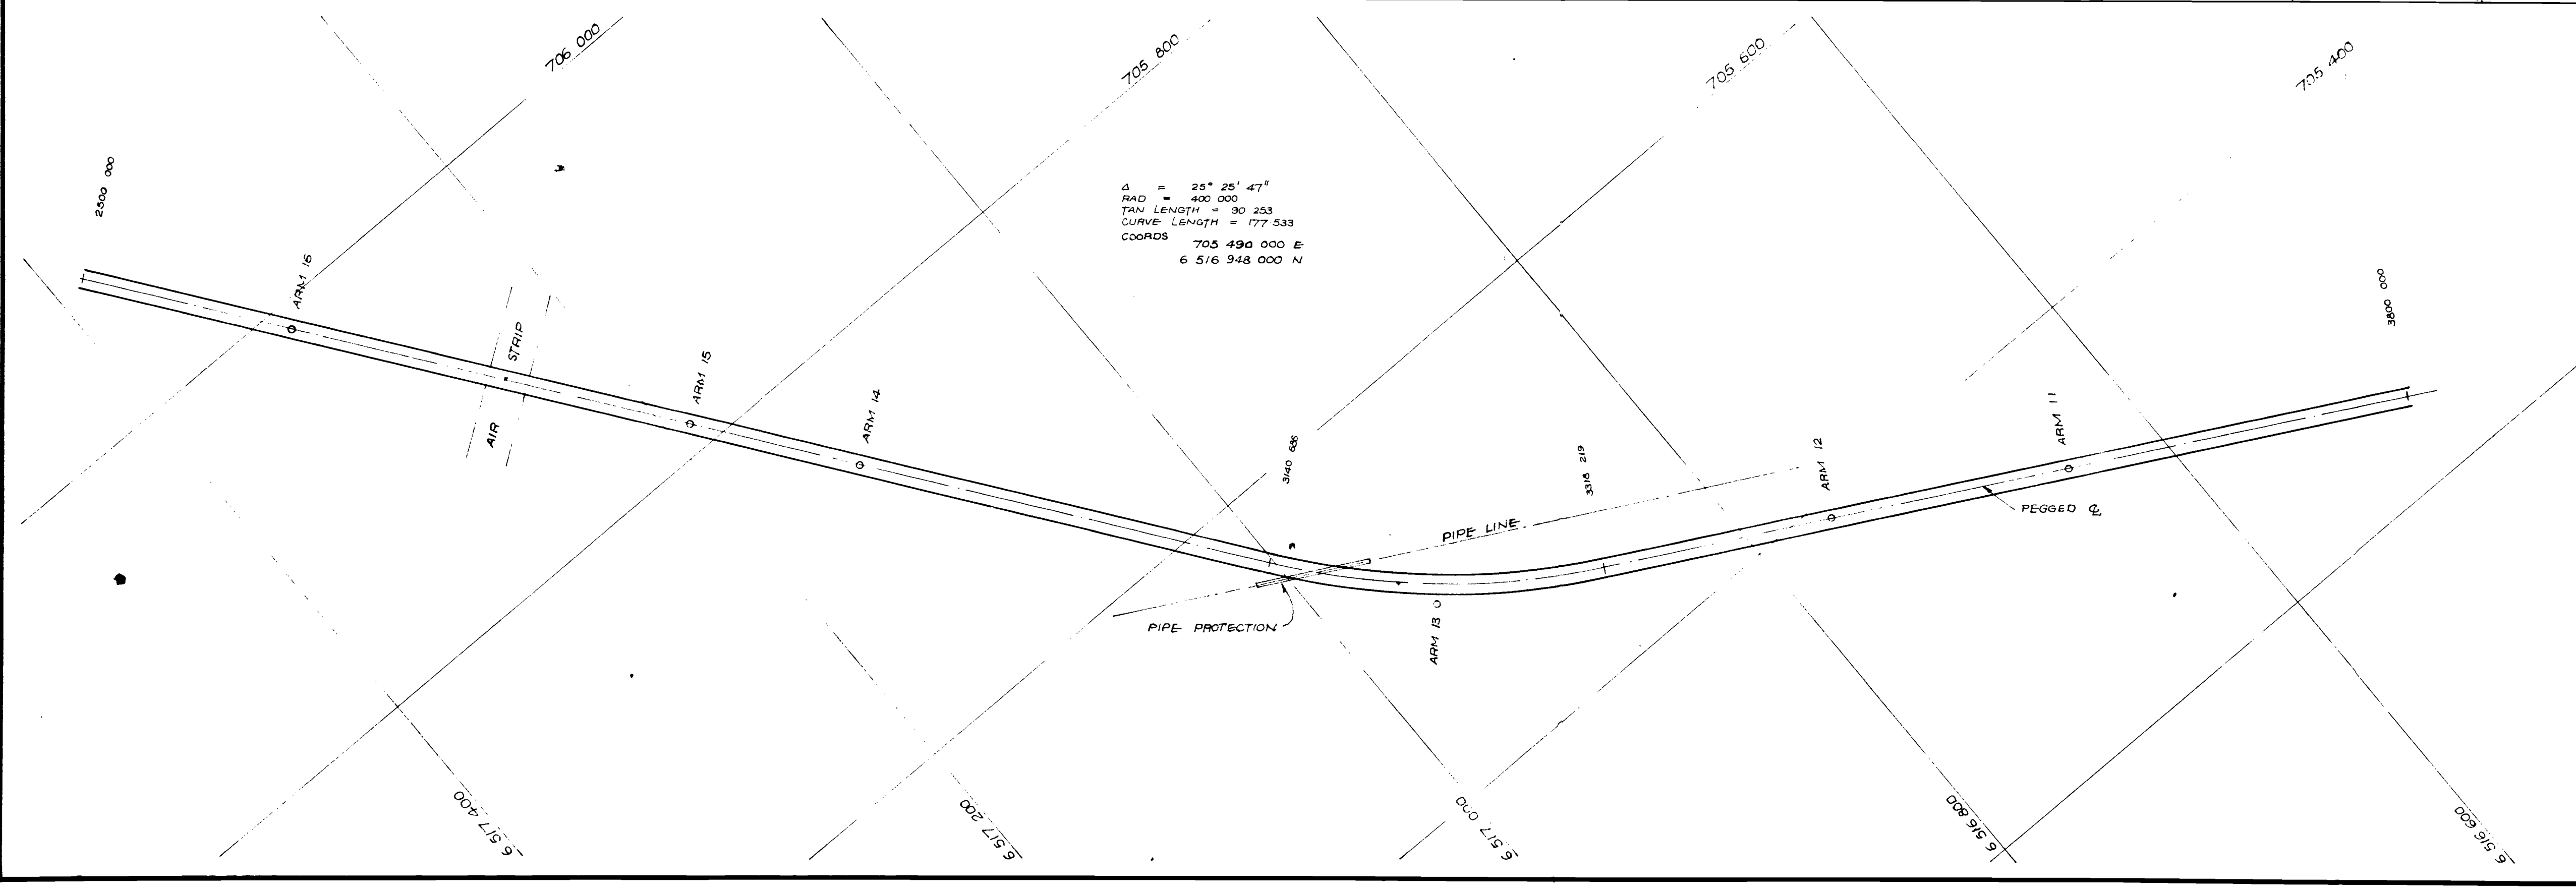

NOTES

1. PAVEMENT TO BE 7000 WIDE x 150 DEEP UNLESS OTHERWISE SHOWN
2. FOR TYPICAL CROSS SECTIONS SEE DRG 74-036
3. DIVERSION DAMS TO BE LOCATED ON SITE AT REGULAR INTERVALS (APPROX 100-150 M)
4. IP COORDS SCALED FROM SURVEYORS PLOT.

DATE OF ISSUE
5 NOV 1975

NUMBER	DATE	DESCRIPTION
AMENDMENTS		
ALL SUPERSEDED DRAWINGS MUST BE DESTROYED OR RETURNED TO THIS OFFICE		

PACMINEX PTY LTD


MT GUNSON PROJECT
TOWN ACCESS ROAD

SCALE 1:2000 DATE FEB 1974 JOB NUMBER AP 5124

DRAWN LAM DESIGNED LAM DRAWING NUMBER 74-038

CHECKED EXAMINED

KINNAIRD HILL de ROHAN and YOUNG PTY. LTD.

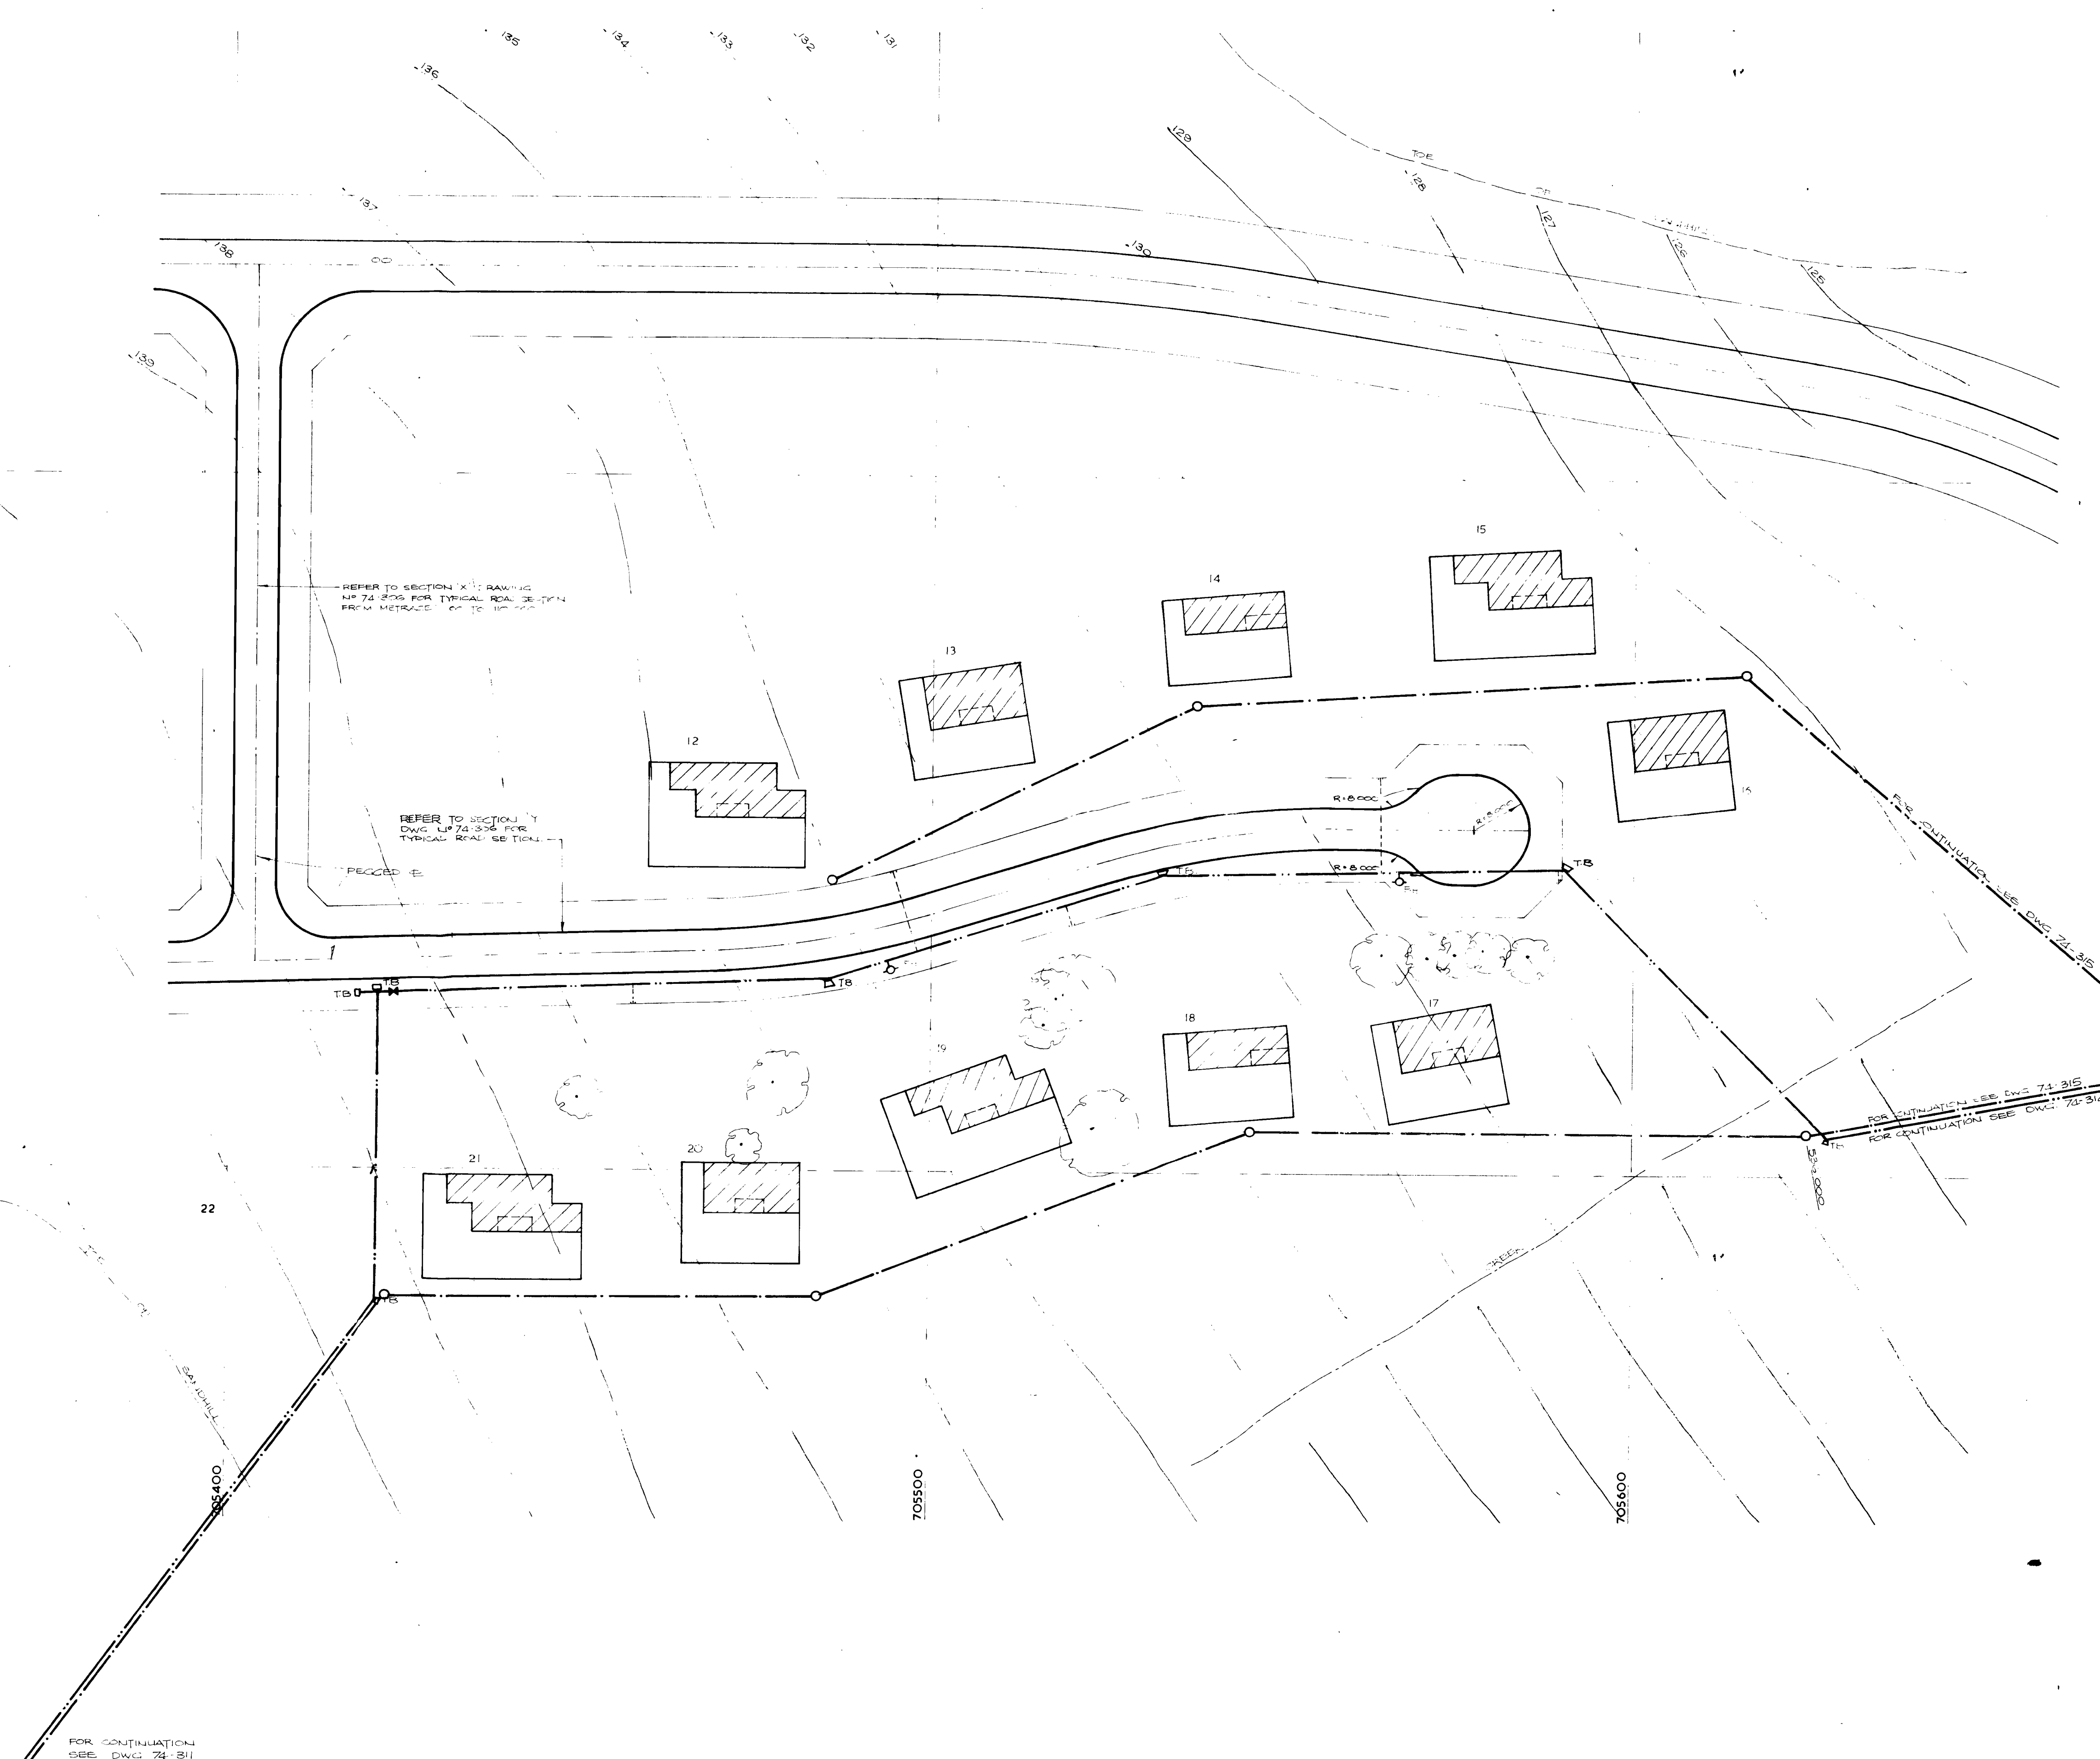

1. ALL WATER PIPES TO BE 75¢ A.C. UNLESS OTHERWISE SHOWN
2. ALL SEWER PIPES TO BE 150¢ VITRIFIED CLAY

○ MANHOLE
TB THRUST BLOCK
F.H. FIRE HYDRANT

----- SEWER PIPE
----- WATER PIPE
----- WATER SERVICE CONNECTION

3 OCT 1980


NUMBER	DATE	DESCRIPTION
AMENDMENTS		



ALL SUPERSEDED DRAWINGS MUST BE DESTROYED OR RETURNED TO THIS OFFICE

MT. GUNSON PROJECT **672**
AREA A
WATER & SEWER SERVICES

SCALE 1:500	DATE MARCH 1974	JOB NUMBER AP5124 DRAWING NUMBER 74-310
DRAWN TUE	DESIGNED WDH.	
CHECKED	EXAMINED	

KINNAIRD HILL de ROHAN and YOUNG PTY. LTD.
46 FULLARTON ROAD NORTHWOOD, SOUTH AUSTRALIA 5067. TELEPHONE 63 1971.
OFFICES ALSO AT — MELBOURNE — SYDNEY — CANBERRA — PERTH.

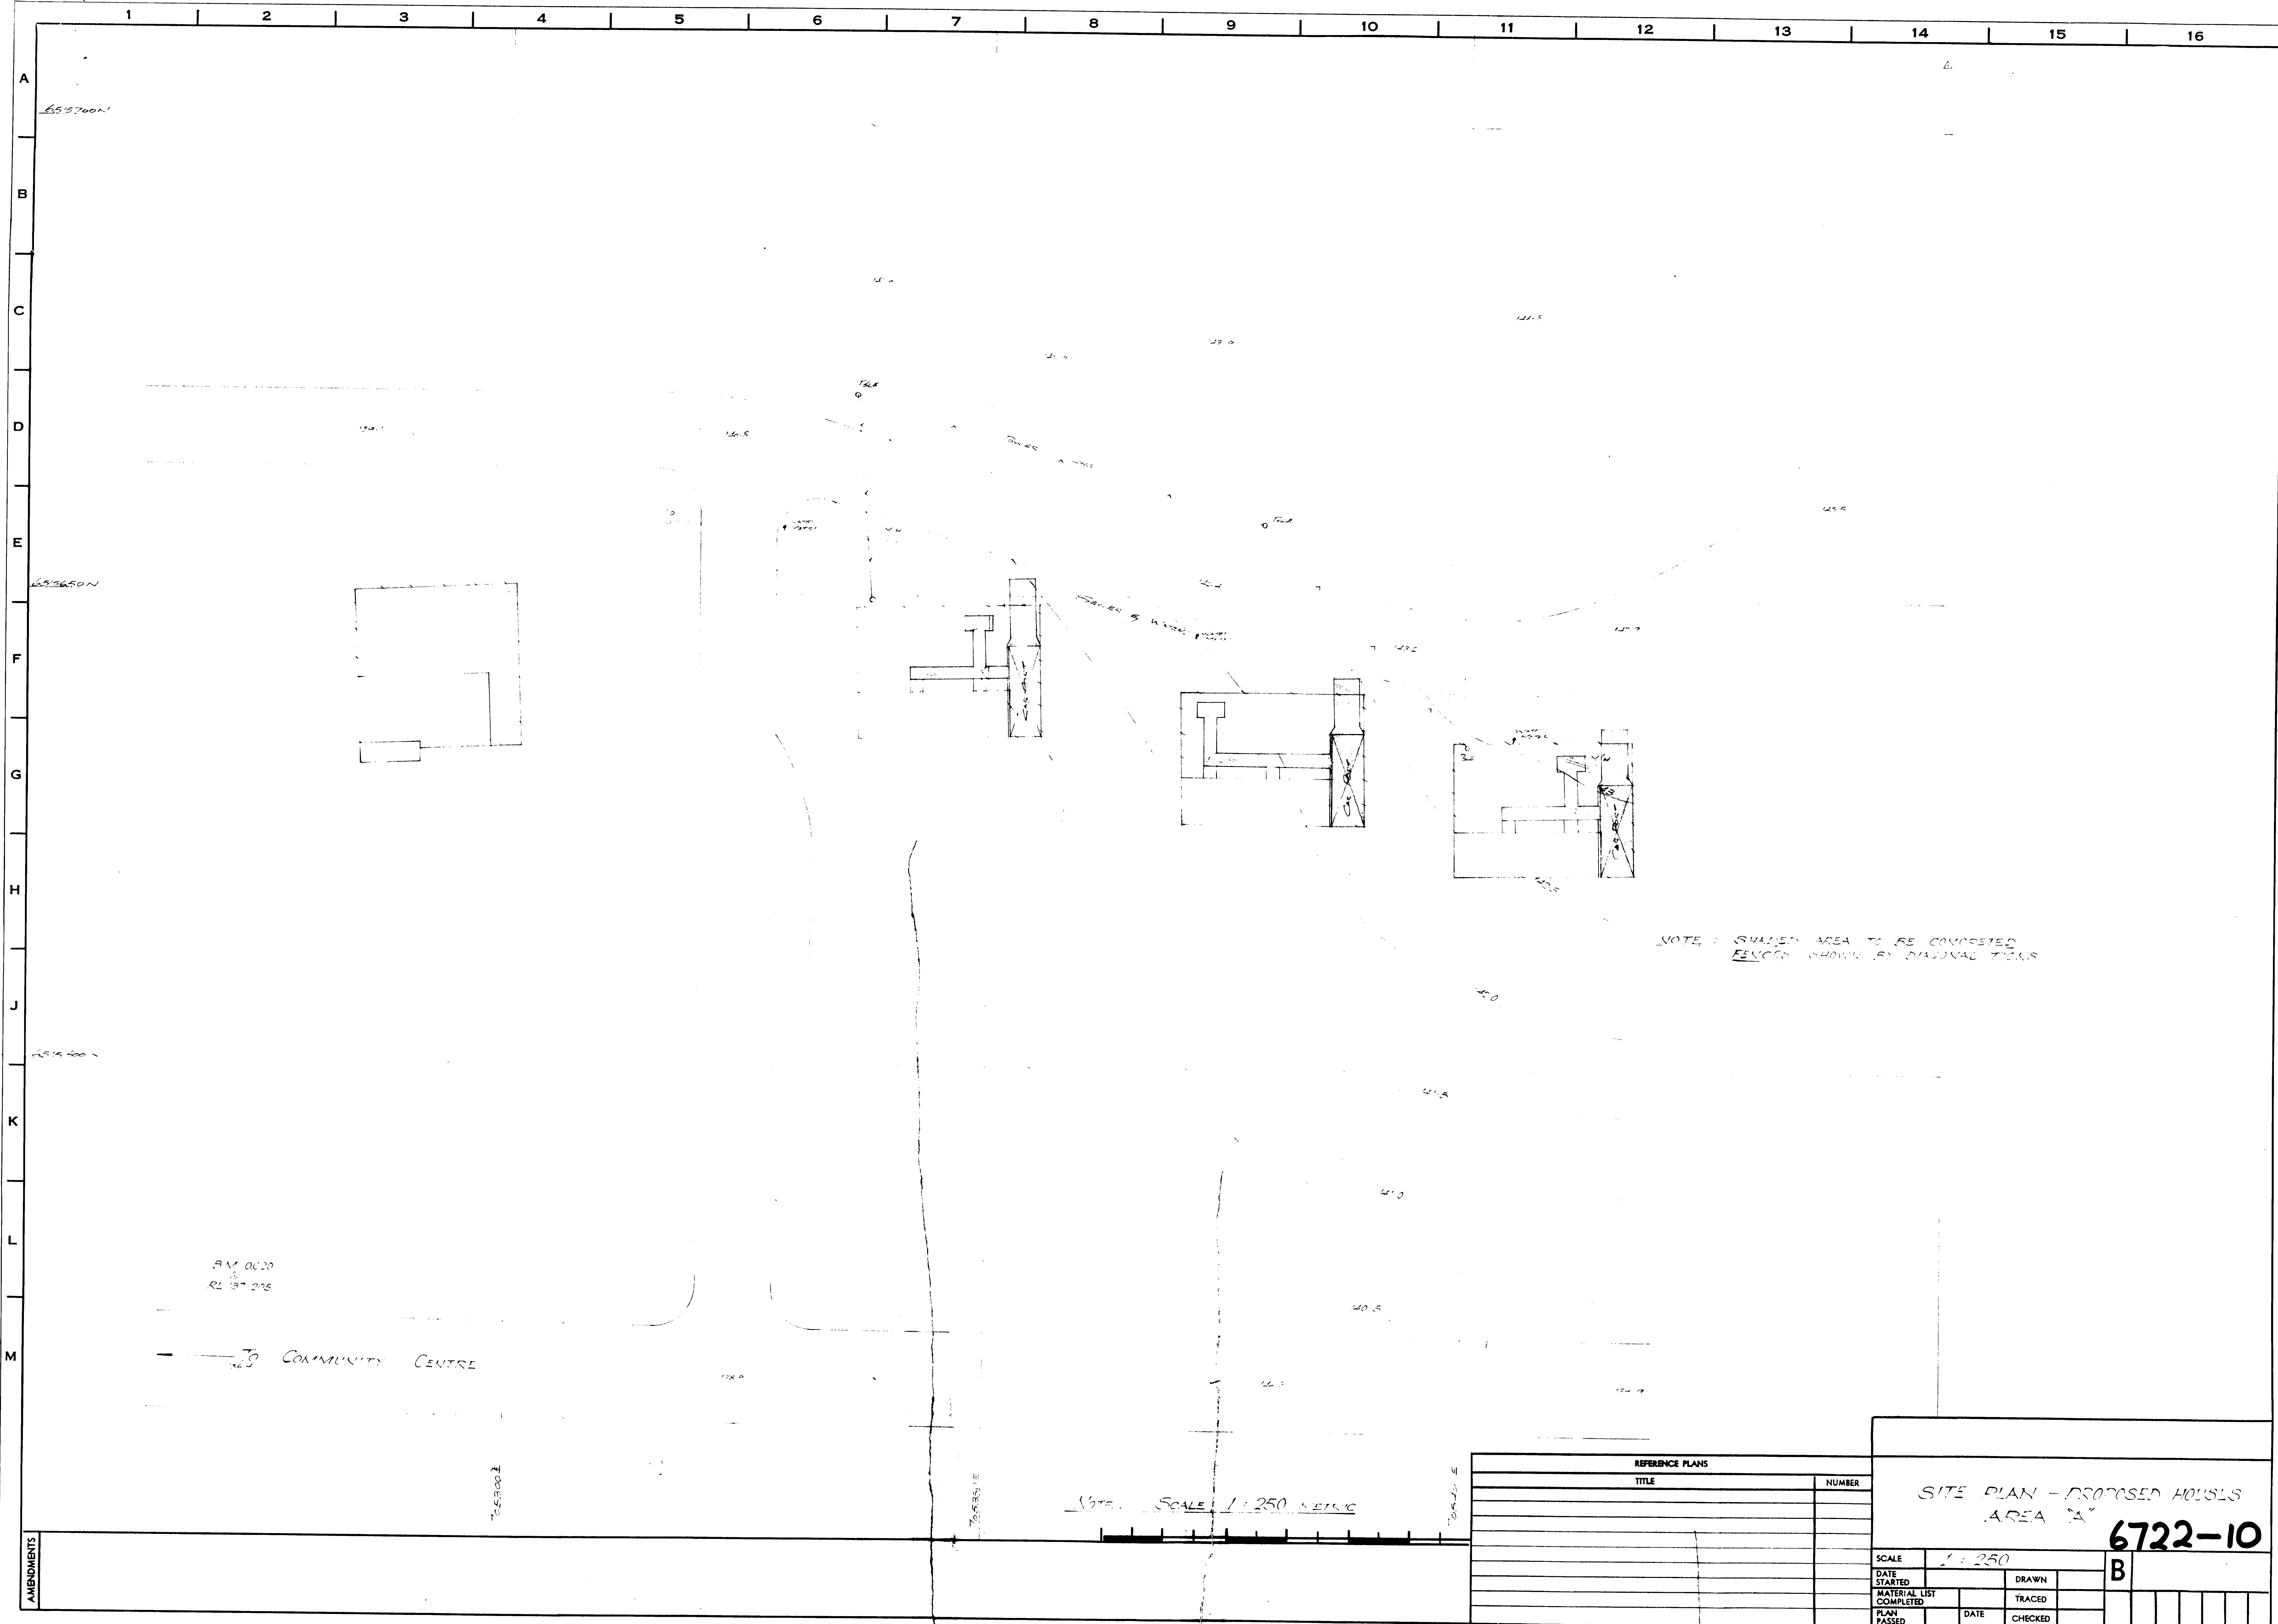

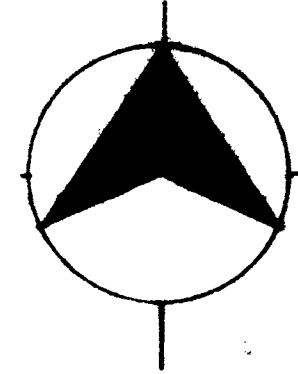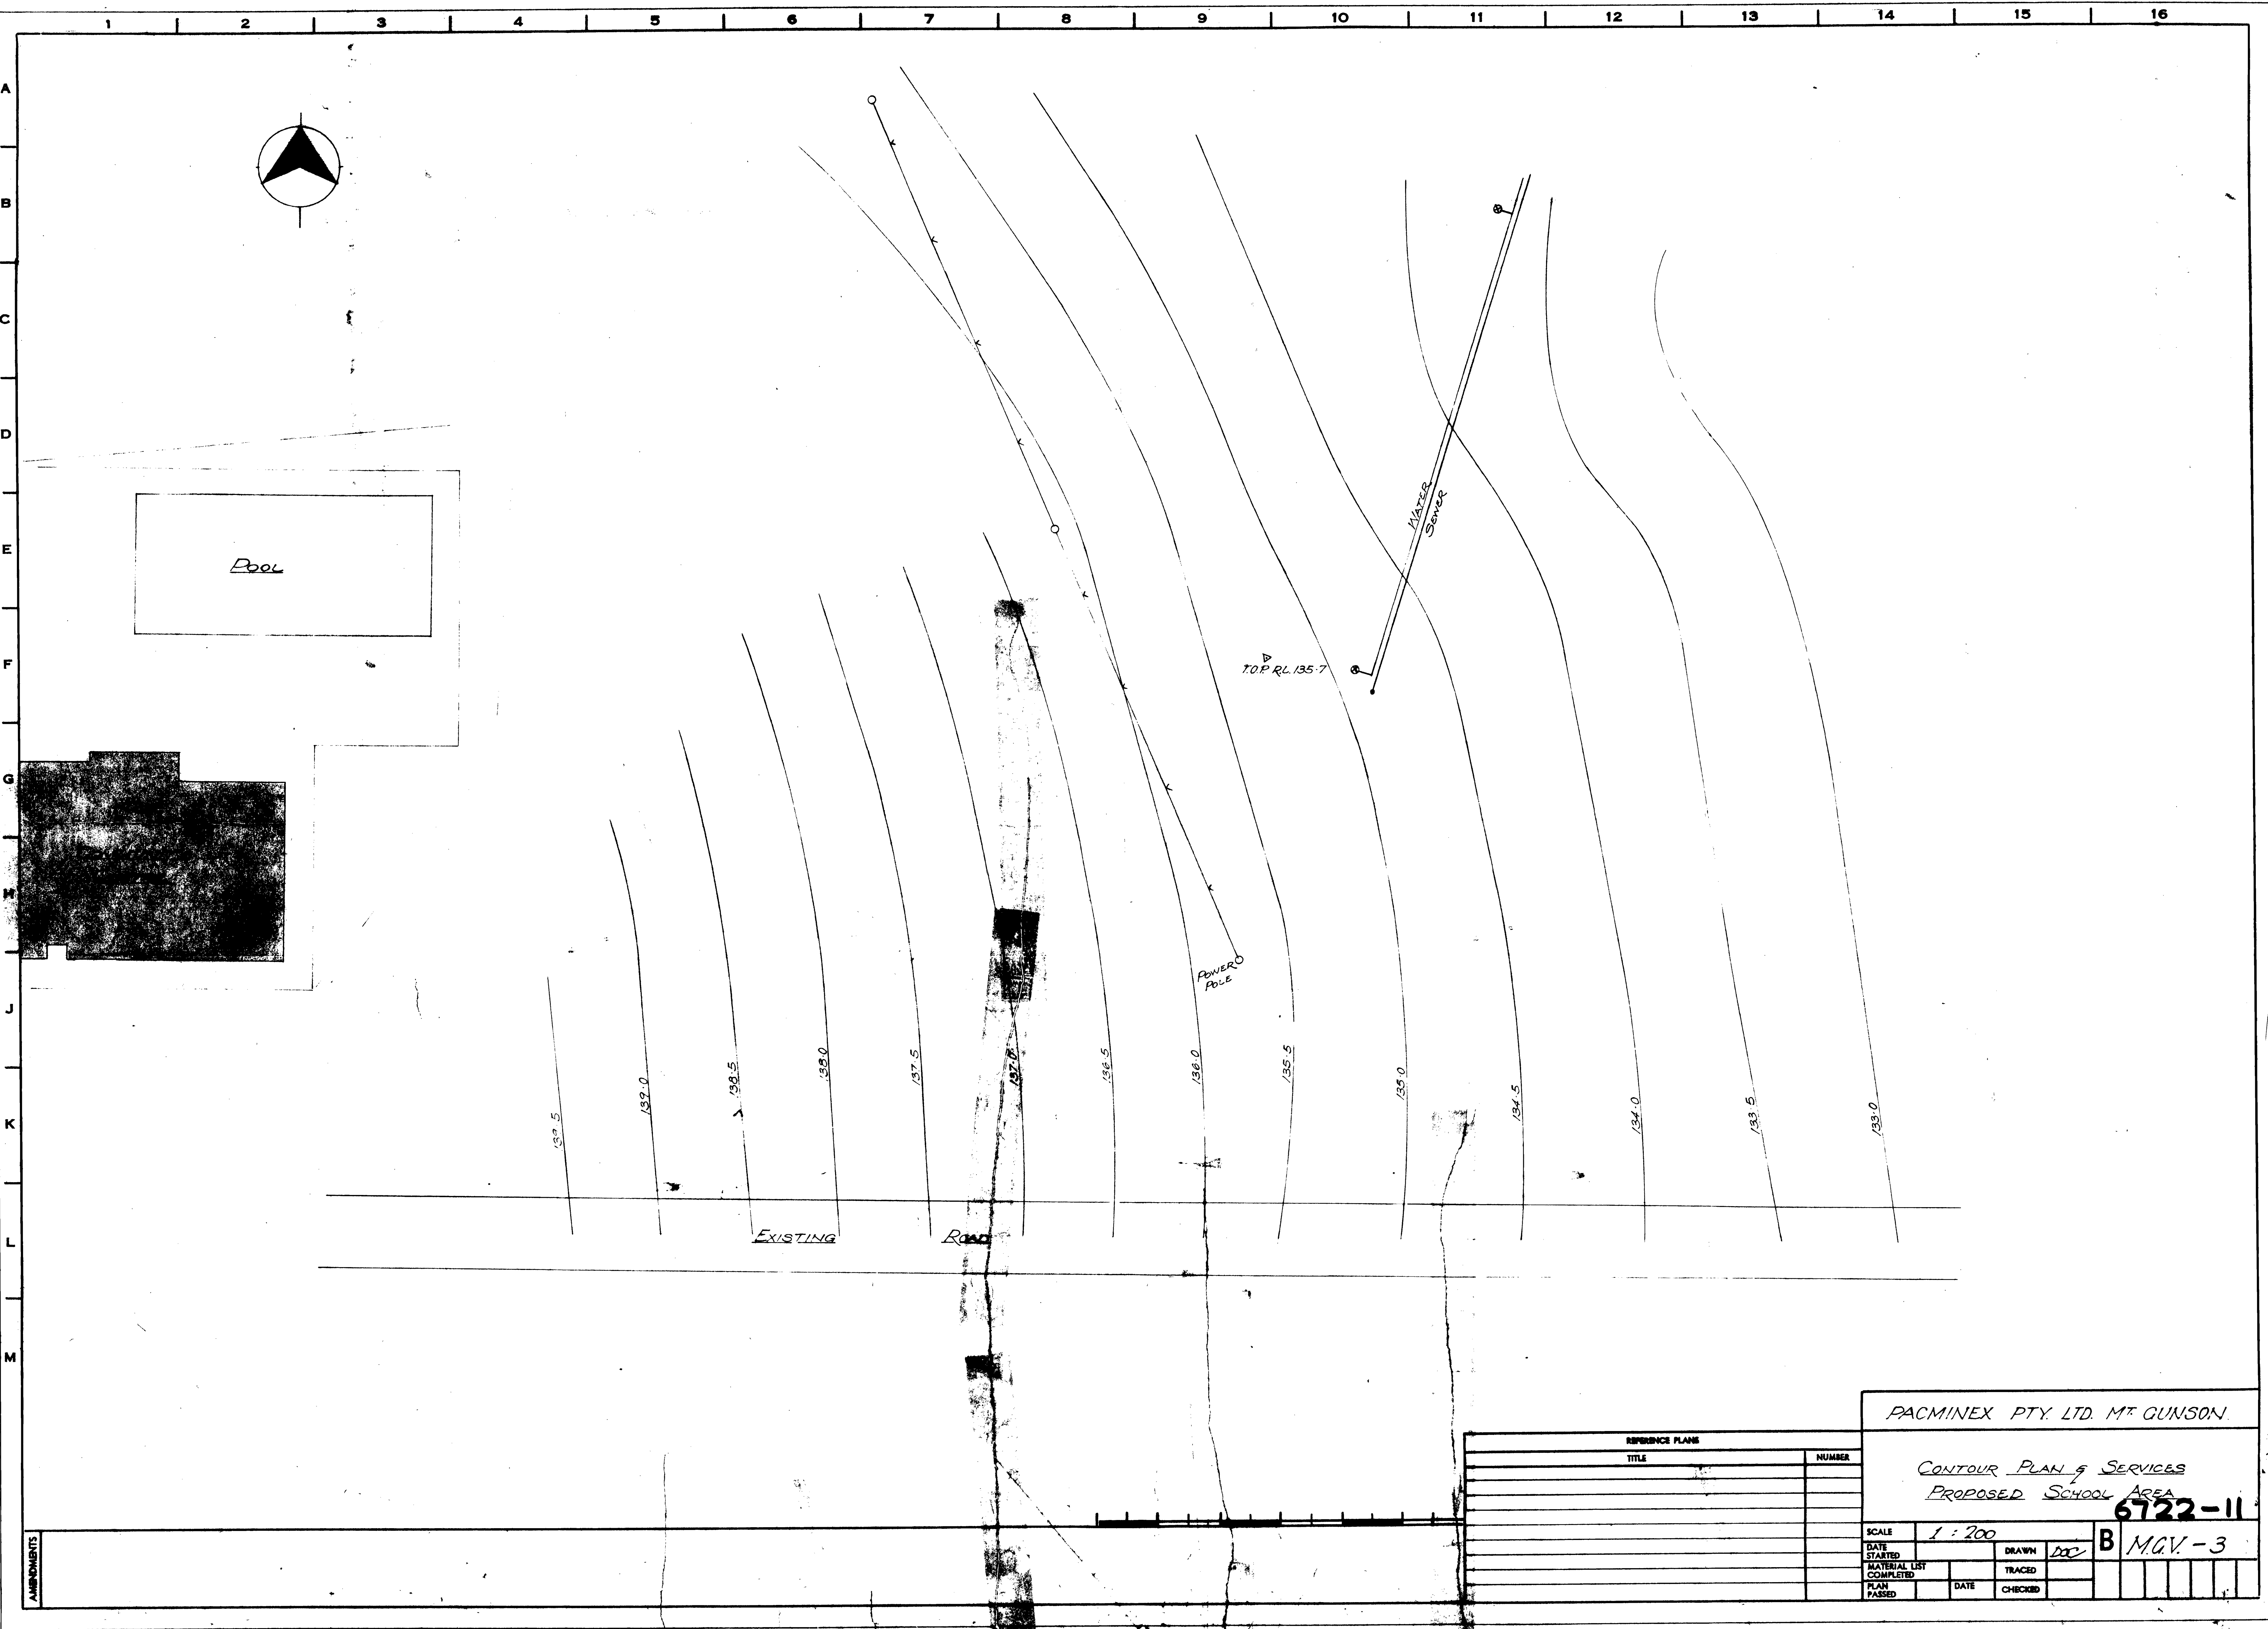

Pool

TOP RL 135.7

Water
Sewer

POWER
POLE

EXISTING

Road

132.5

132.0

132.5

133.0

137.5

137.0

136.5

136.0

135.5

135.0

134.5

134.0

133.5

133.0

PACMINEX PTY. LTD. MT GUNSON


CONTOUR PLAN & SERVICES
PROPOSED SCHOOL AREA

6722-11

SCALE	1 : 200	B	M.G.V. - 3
DATE STARTED			
MATERIAL LIST COMPLETED			
PLAN PASSED			
DATE			
CHECKED			

REFERENCE PLANS	
TITLE	NUMBER

AMENDMENTS

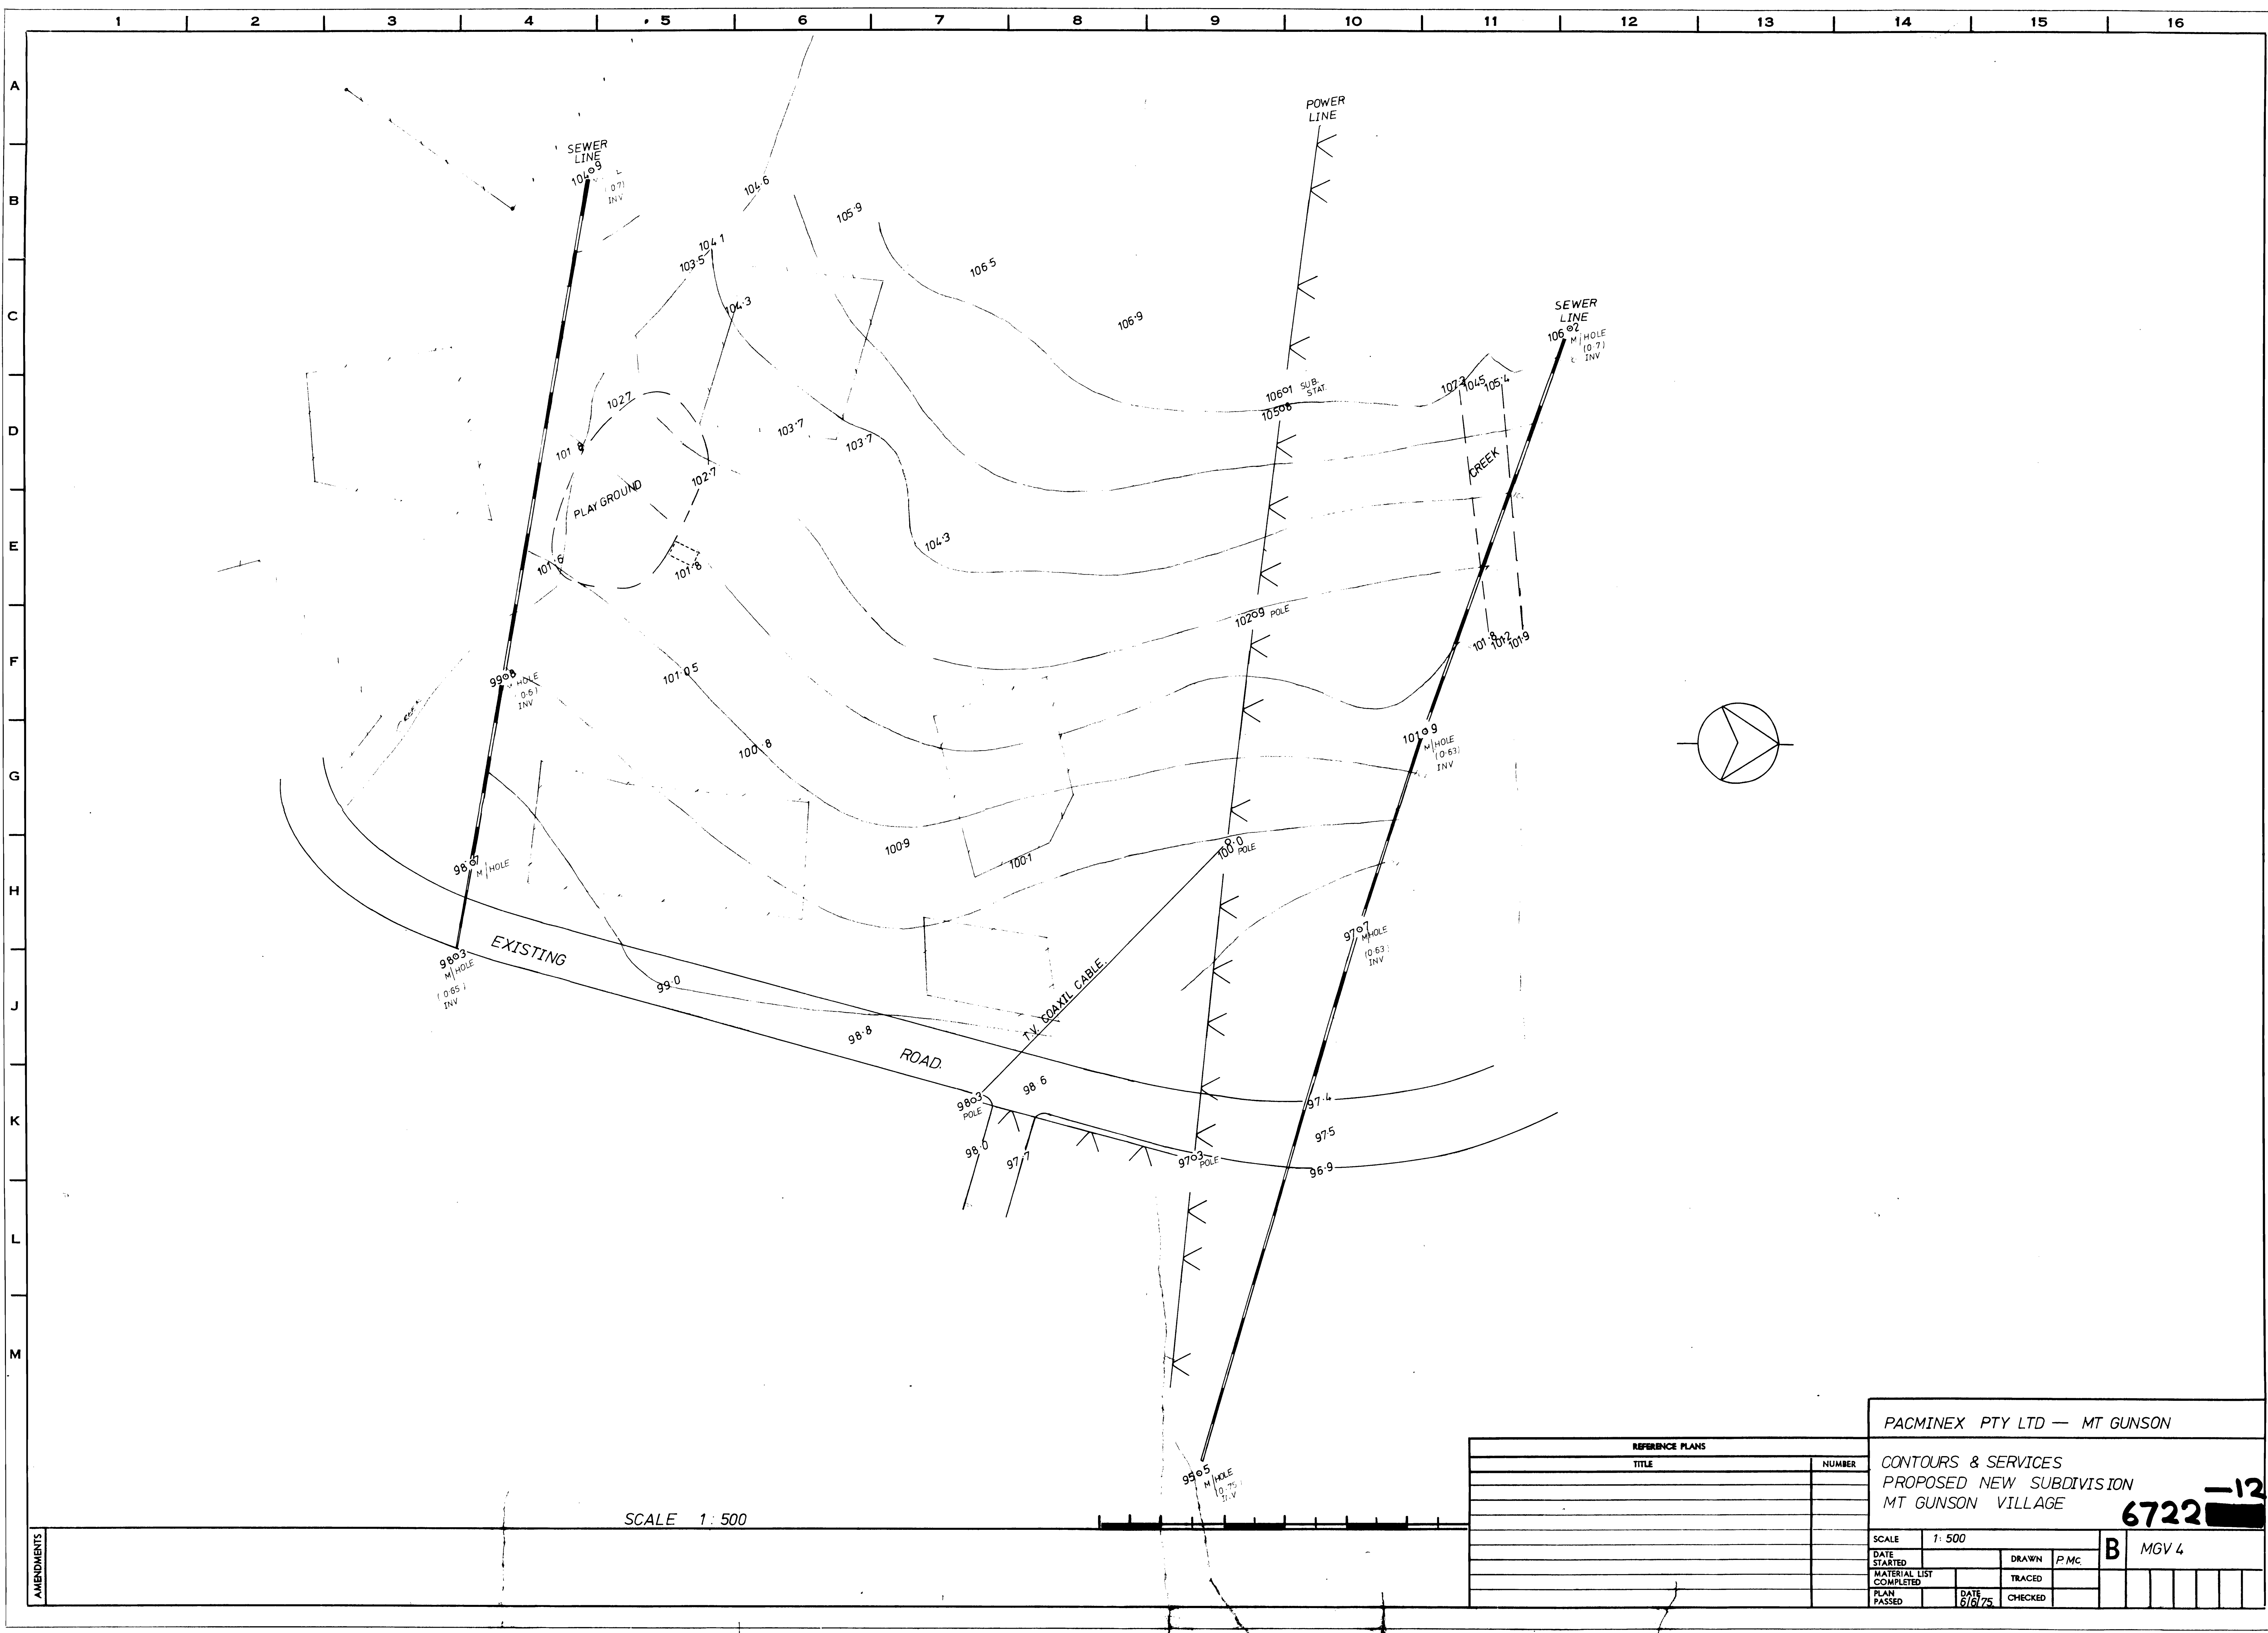

SCALE 1:500

PACMINEX PTY LTD — MT GUNSON

CONTOURS & SERVICES
PROPOSED NEW SUBDIVISION
MT GUNSON VILLAGE

6722-12

SCALE	1:500
DATE STARTED	
MATERIAL LIST COMPLETED	
PLAN PASSED	




DRAWN P.Mc

TRACED


CHECKED

B MG V 4



AMENDMENTS

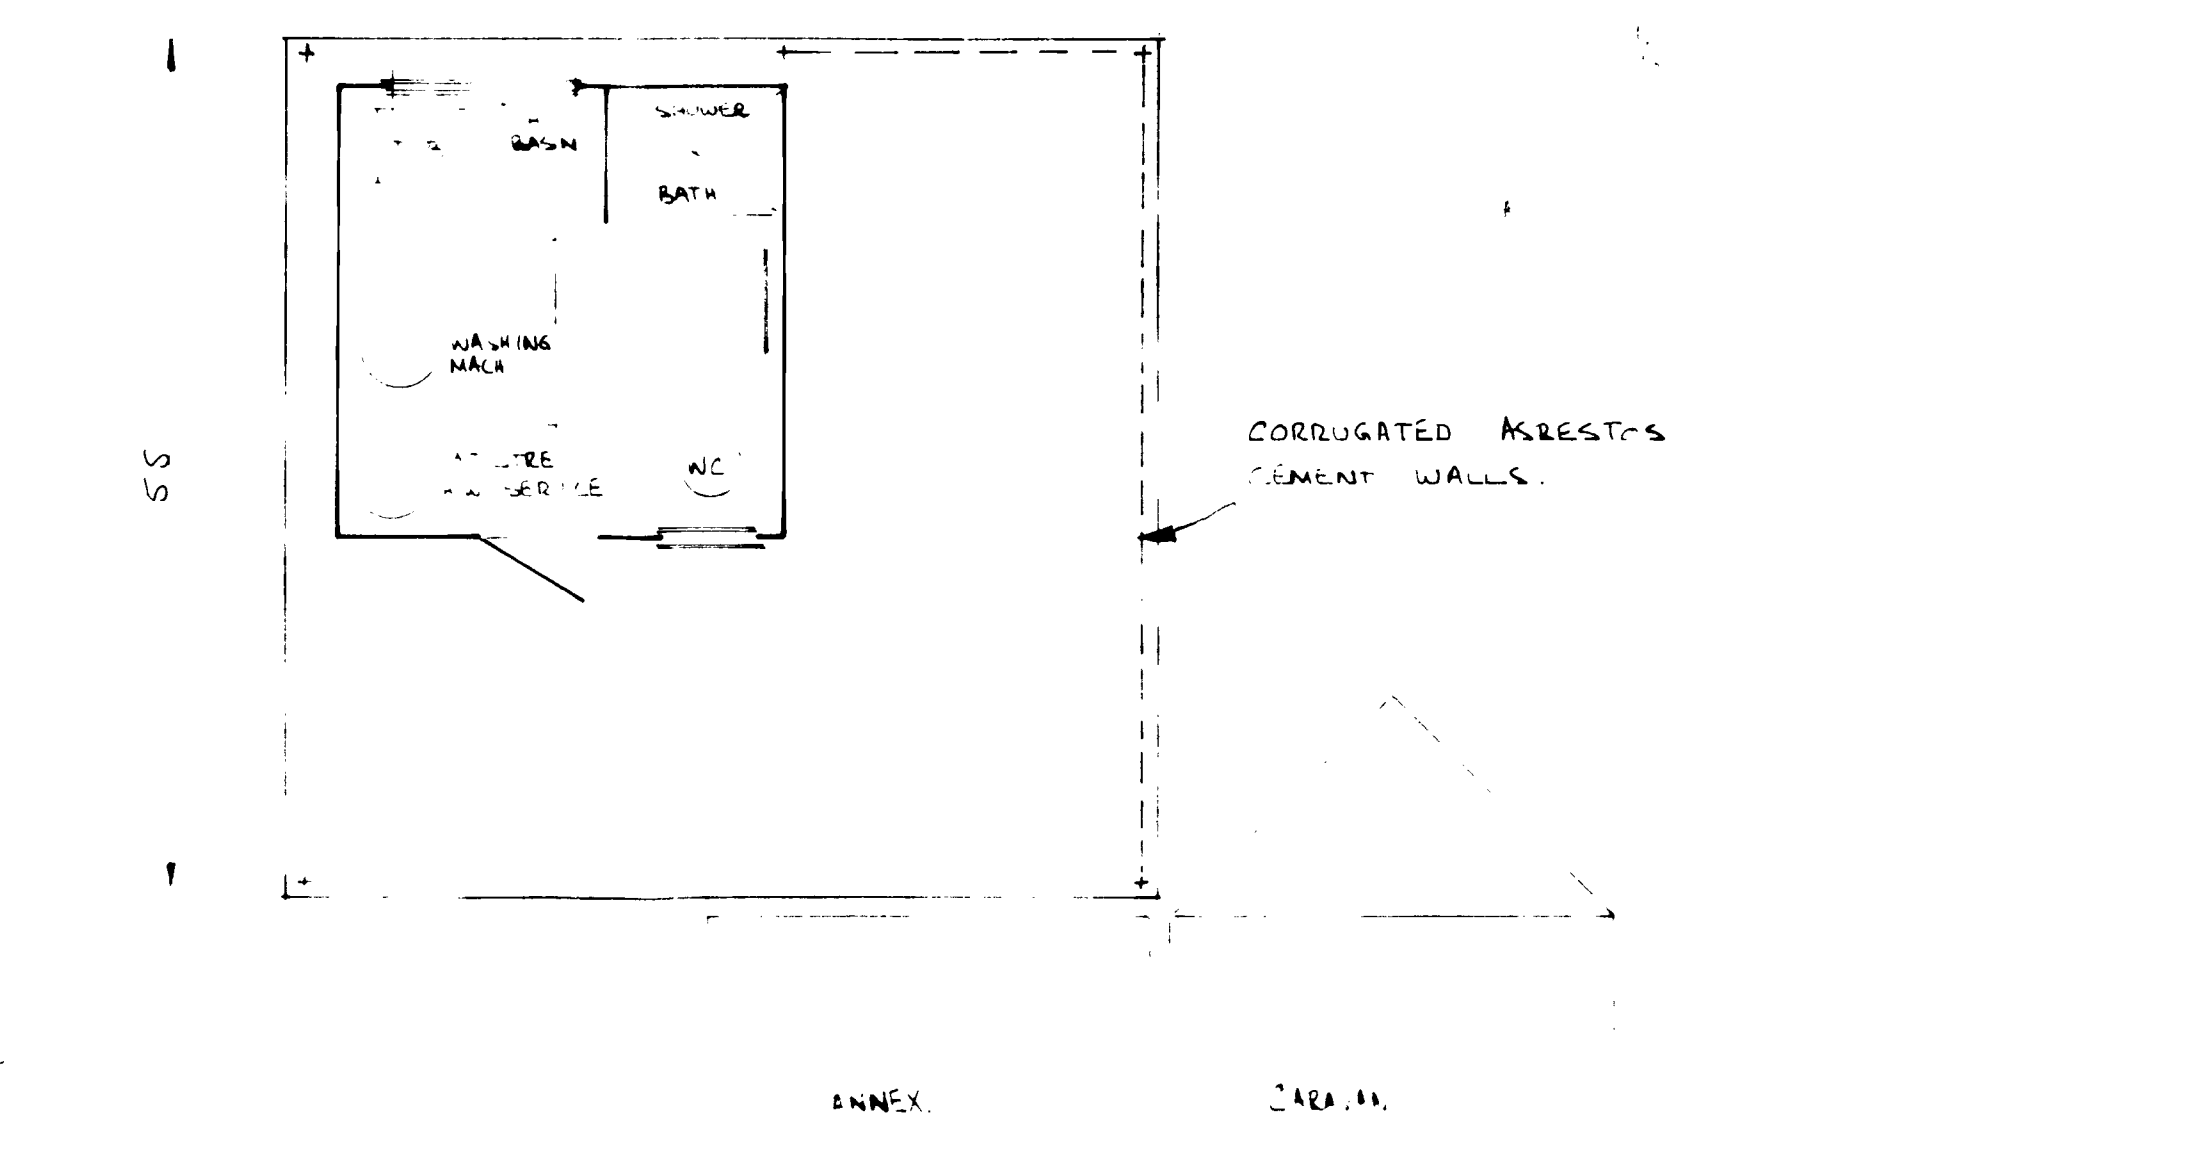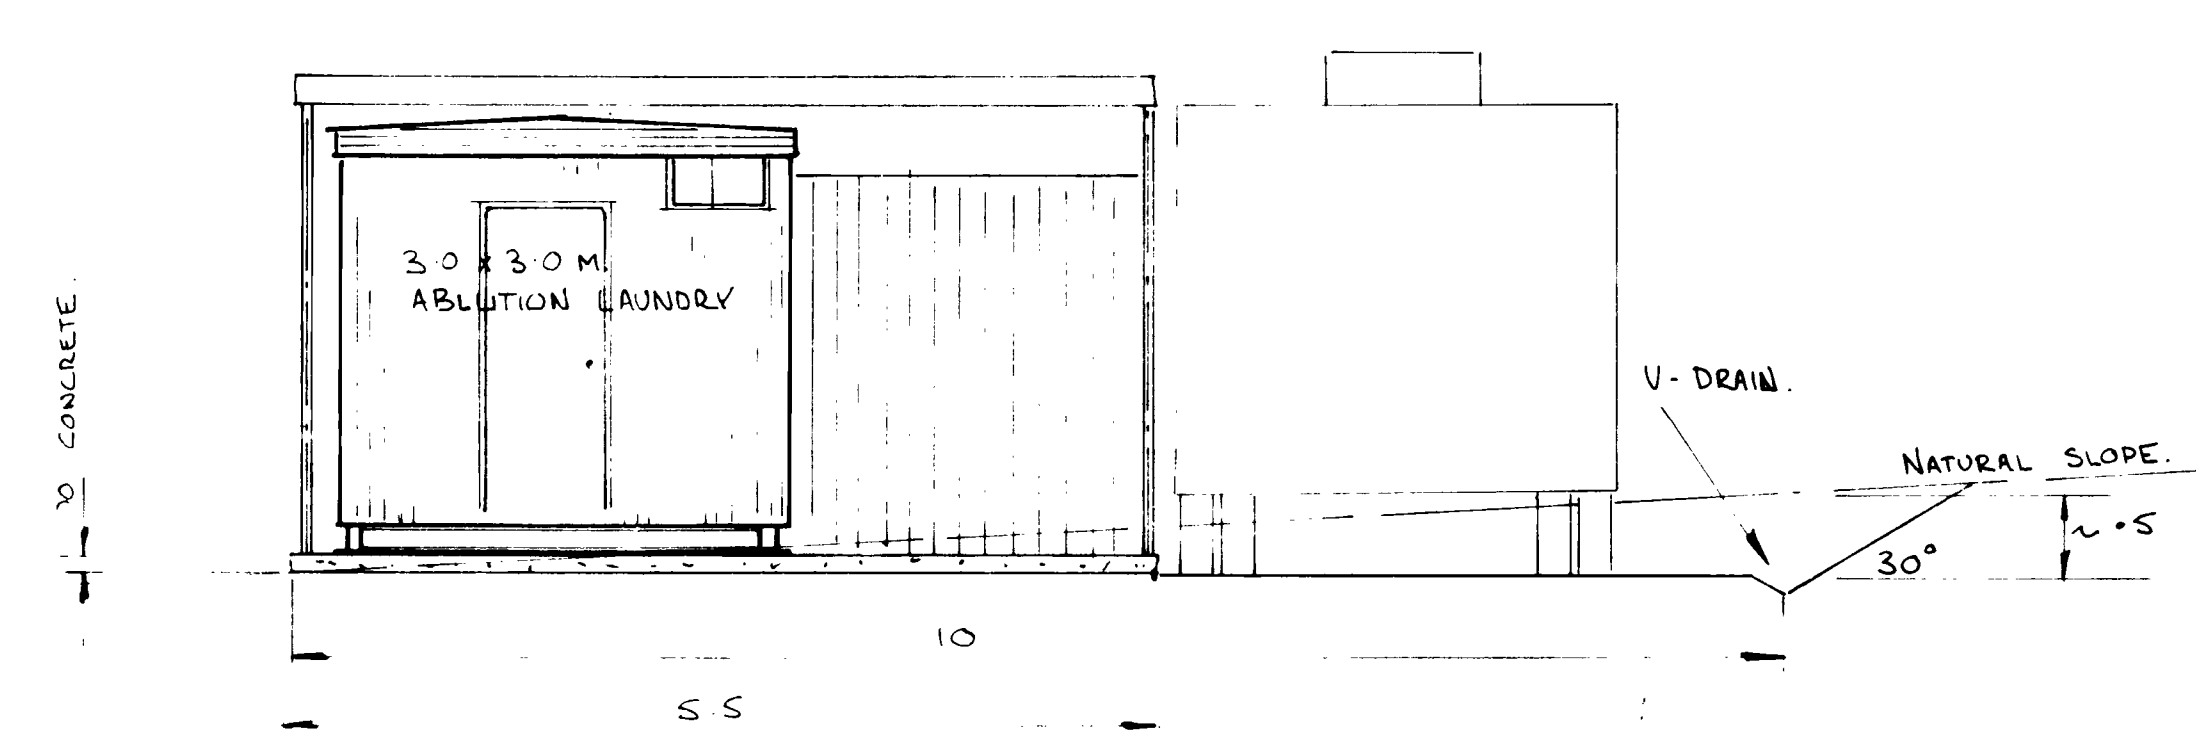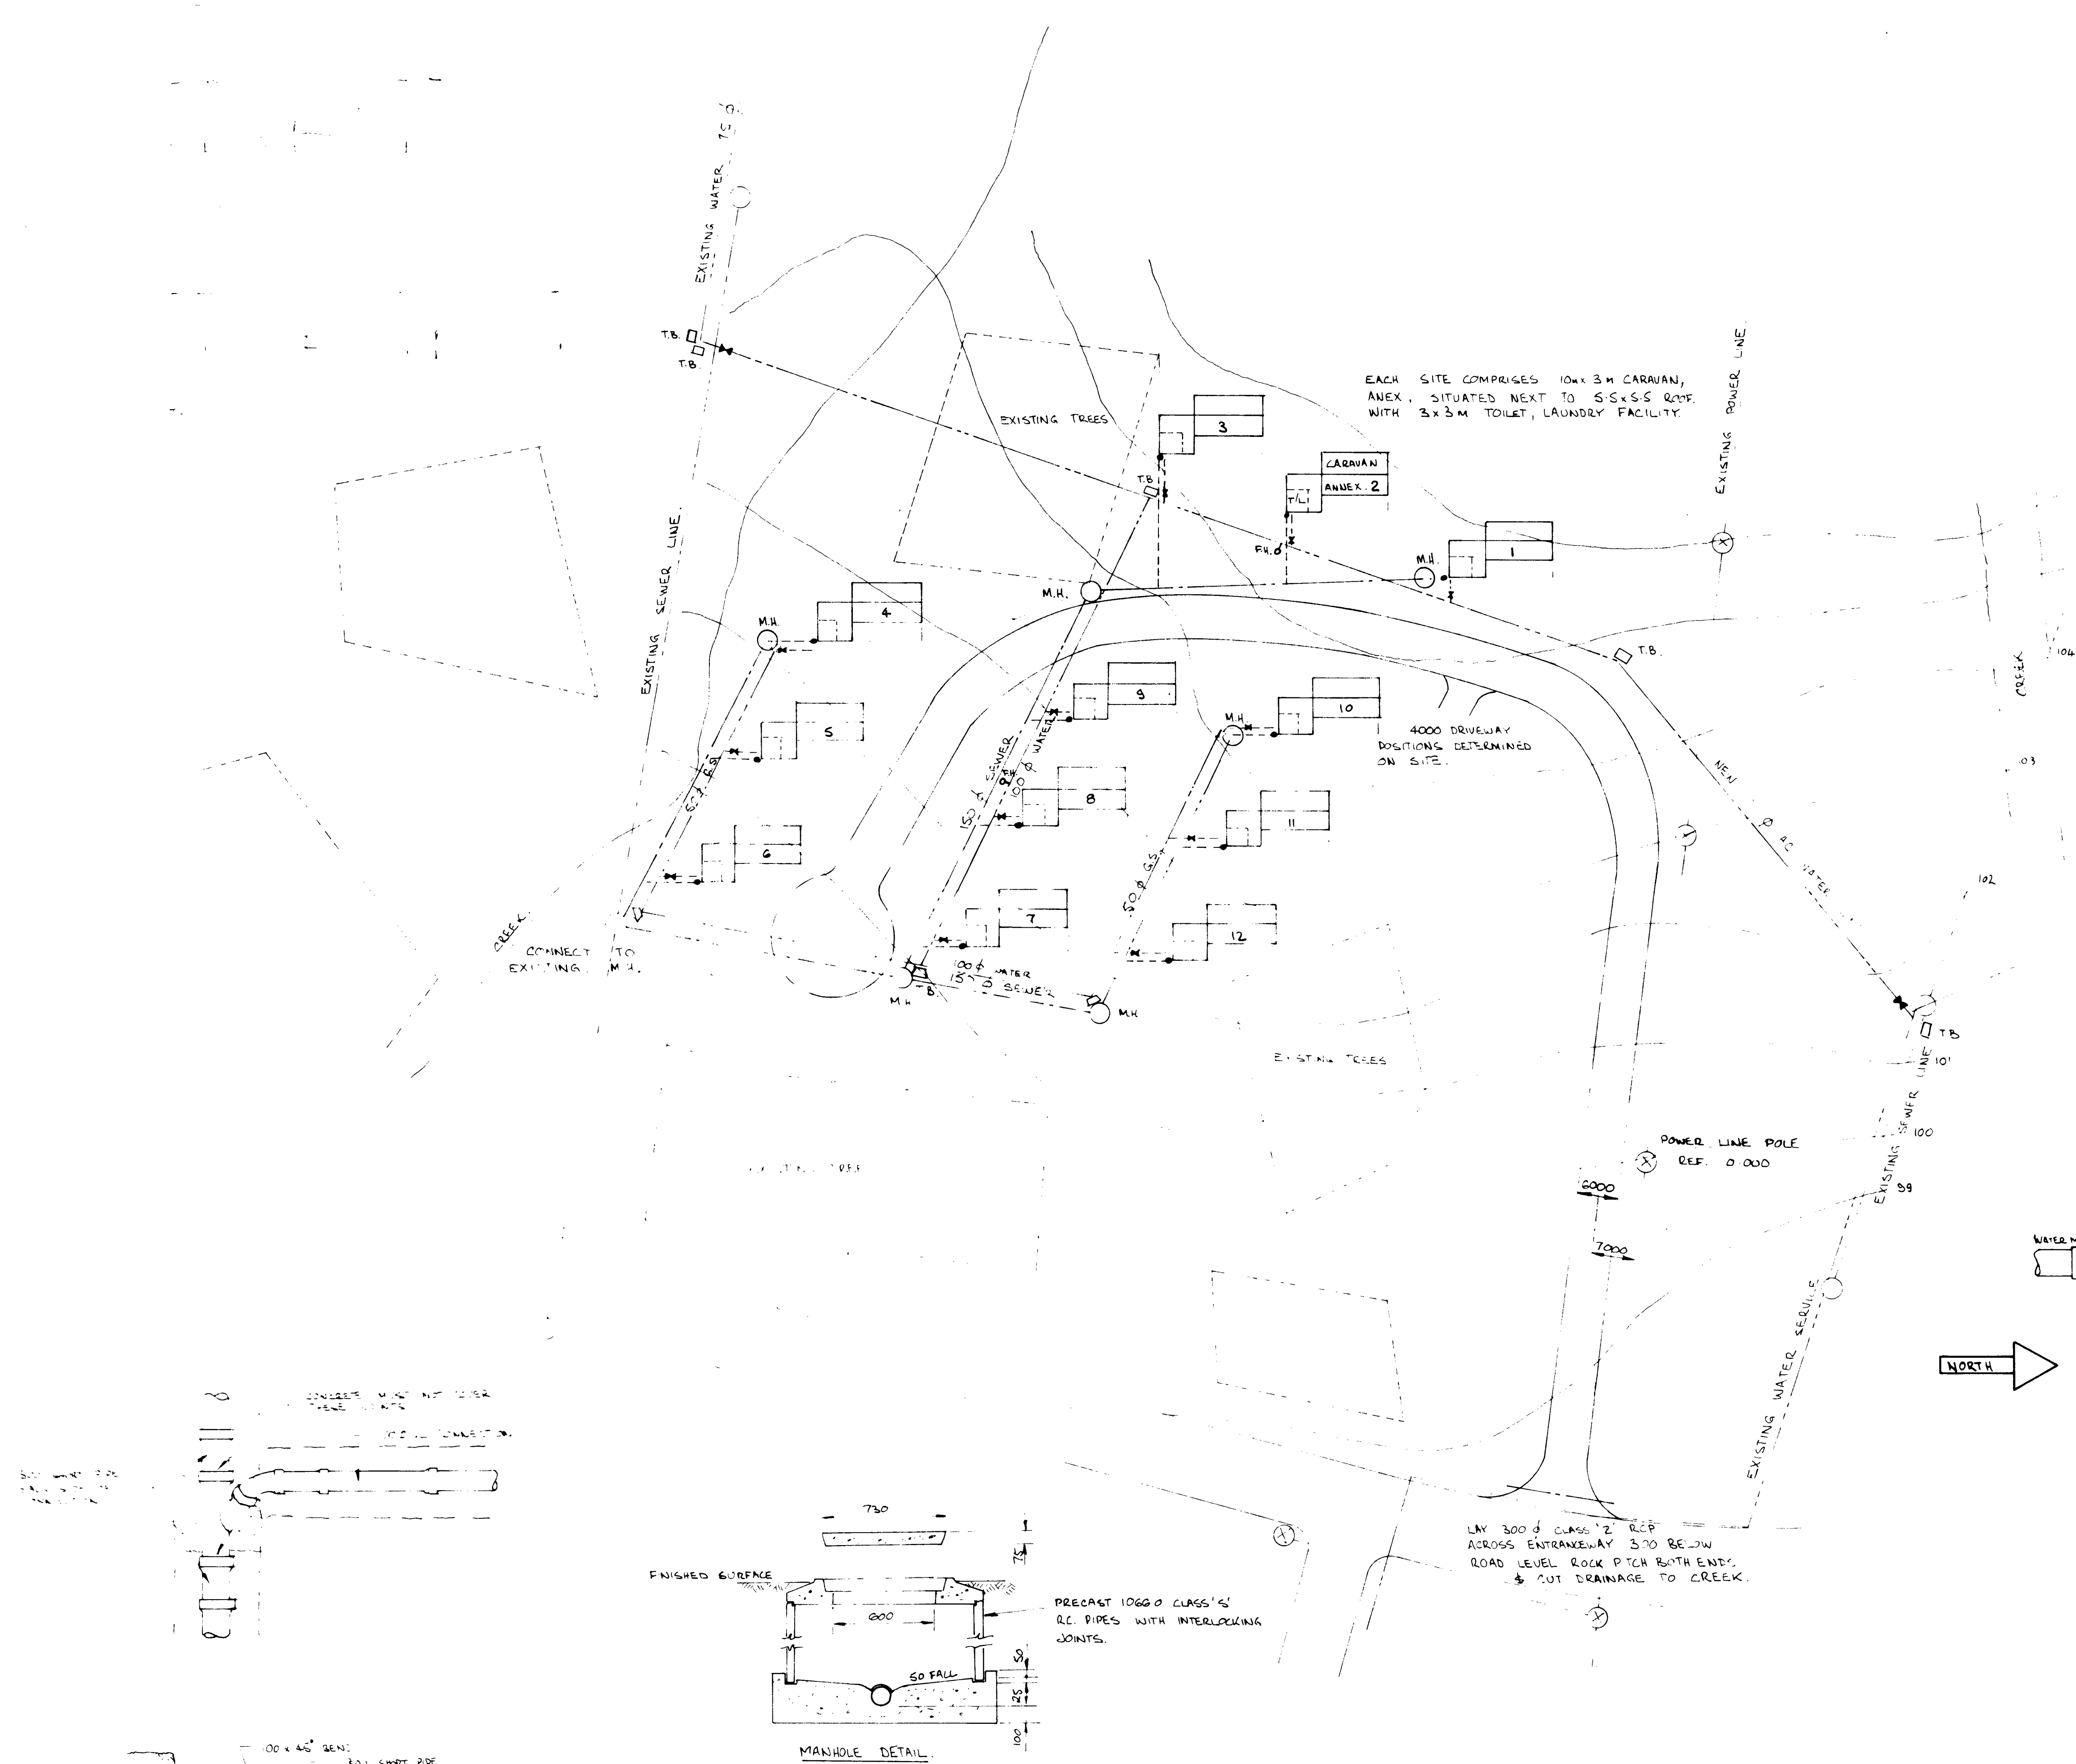


SITE DETAIL

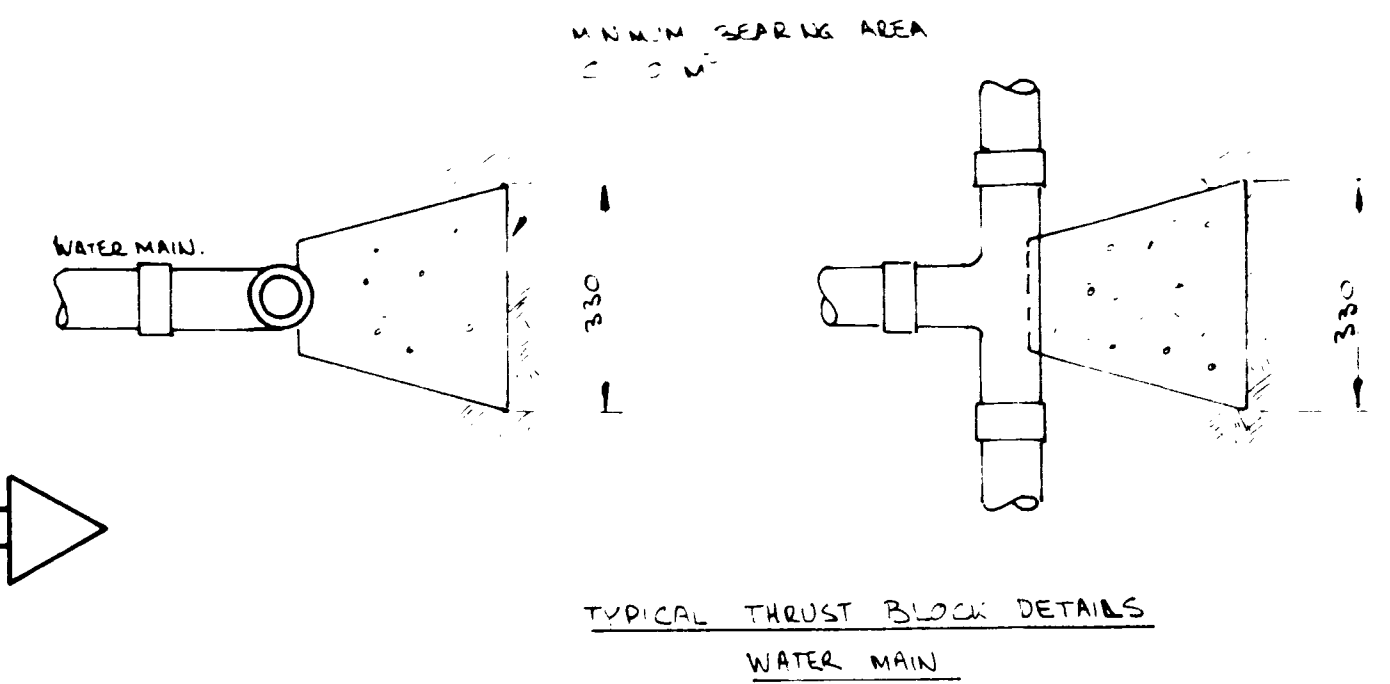

- NOTES:
- 1. MINIMUM COVER TO WATER MAIN TO BE 4' TO 5'
 - 2. MINIMUM COVER TO SEWER TO BE 3' TO 4'
 - 3. MINIMUM GRADE TO SEWER LAUNDRY CONNECTIONS 2.0%
 - 4. ALL SEWER CONNECTIONS FROM LAUNDRIES TO BE 100#
 - 5. ALL WATER CONNECTIONS FROM LAUNDRIES TO BE 25# P.V.C.
- LEGEND:
- M.H. MANHOLE
 - F.H. FIRE HYDRANT
 - T.B. THRUST BLOCK

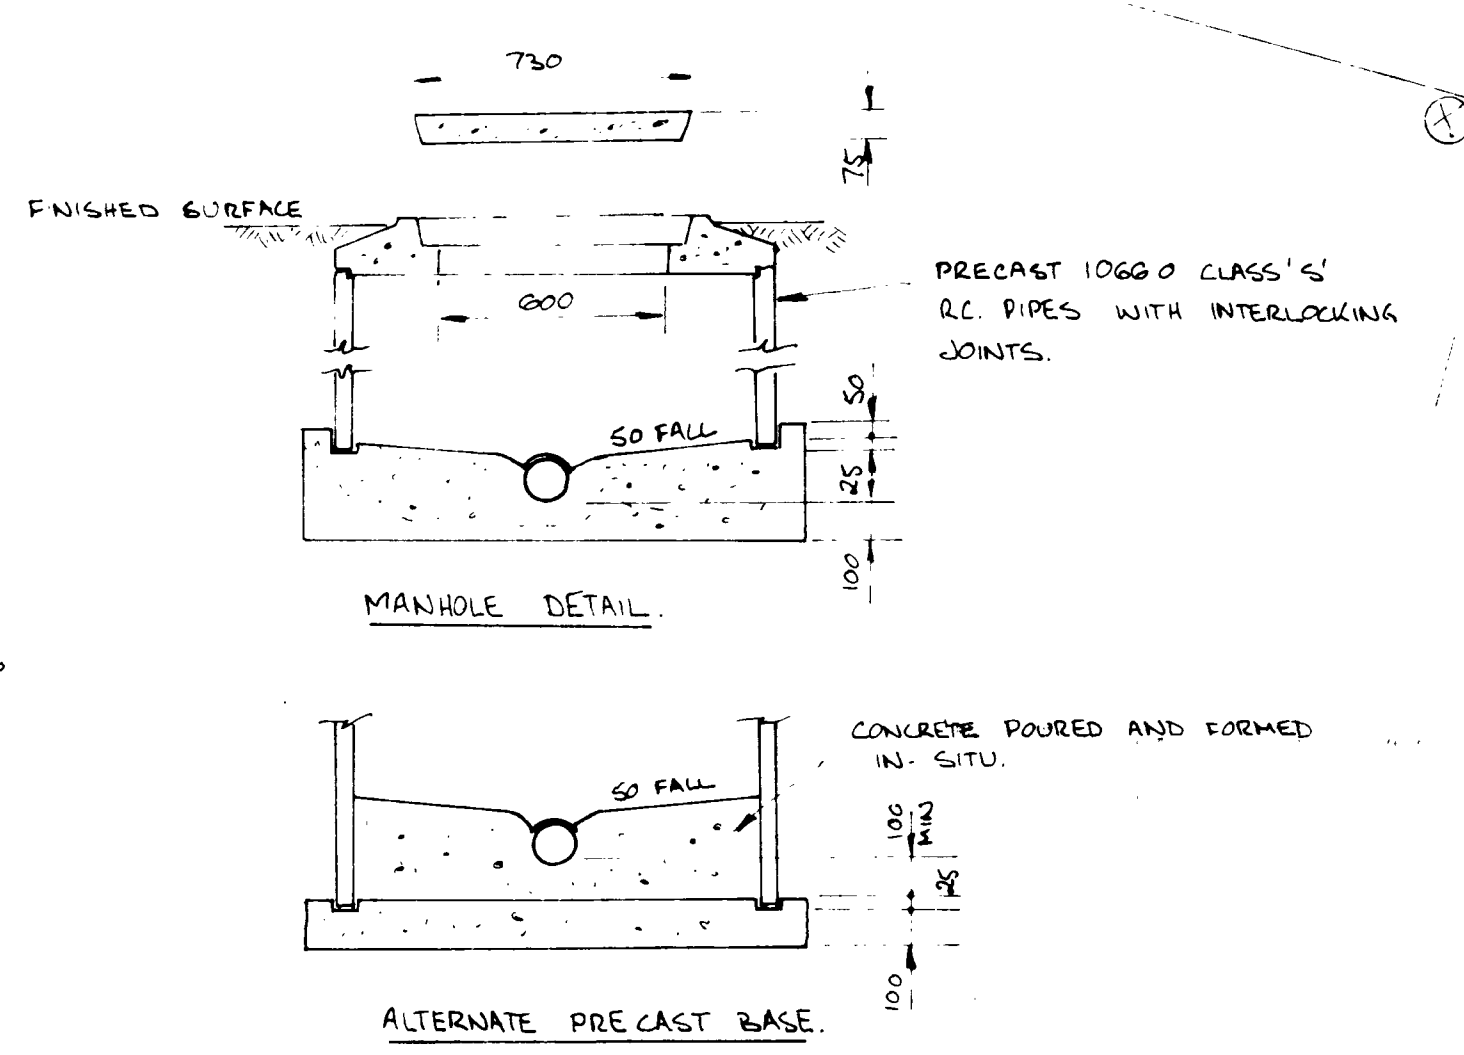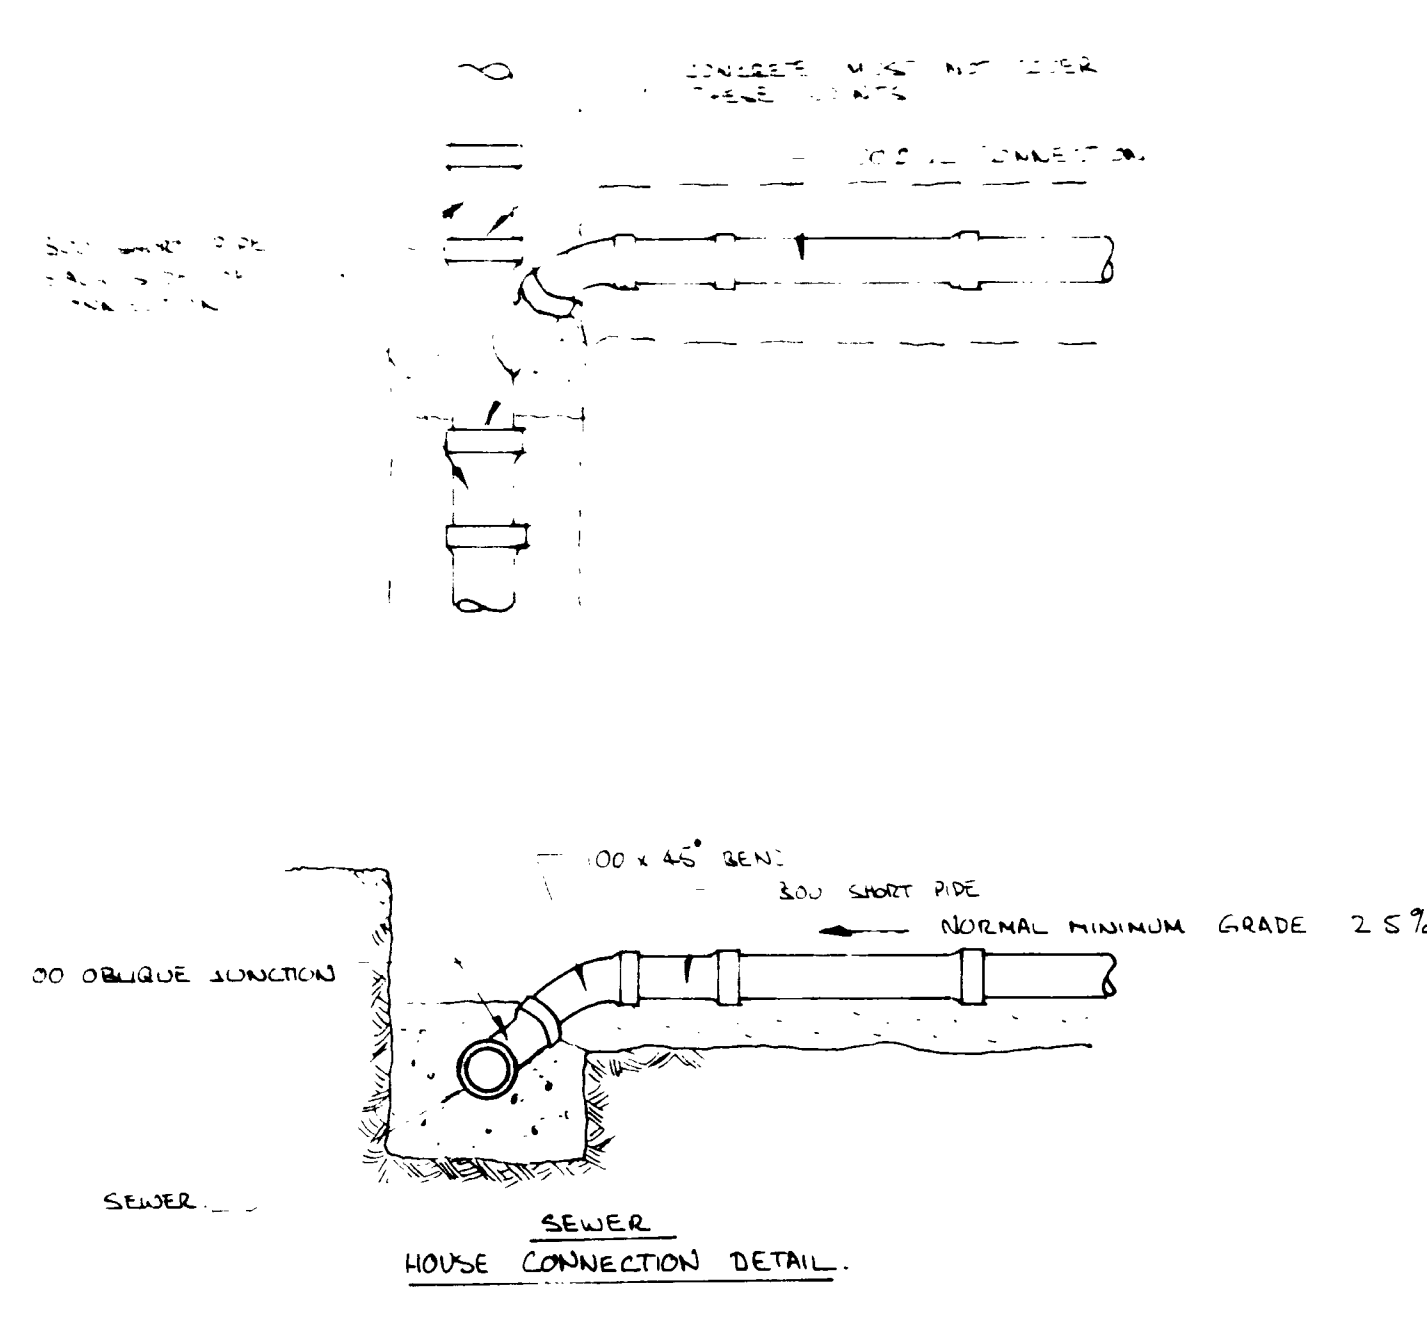

LAY 300# CLASS 2 RCP ACROSS ENTRANCEWAY 370 BELOW ROAD LEVEL ROCK PITCH BOTH ENDS. CUT DRAINAGE TO CREEK.

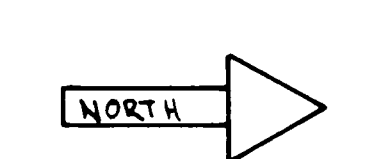


MT. GUNSON MINES LTD.			
LOCATION OF PROPOSED NEW CARAVAN SITES.			
6722-13			
52-87004.			
SCALE	1:500	B	
DATE STARTED	6-6-78	DRAWN	GSM.
MATERIAL LIST COMPLETED		TRACED	
PLAN PASSED		CHECKED	


AMENDMENTS




COMPILED FROM
AERIAL PHOTOS

C.S.R. — MOUNT GUNSON MINES PTY. LTD.			
TAILINGS DAMS AND GENERAL AREA 6722-1 (7)			
Surveyed by		Amended by	DRG. No.
Date		Date	
Drawn by		Checked by	
Date		Date	
DEPARTMENT	SURVEY	SCALE	APPROX 1:2500

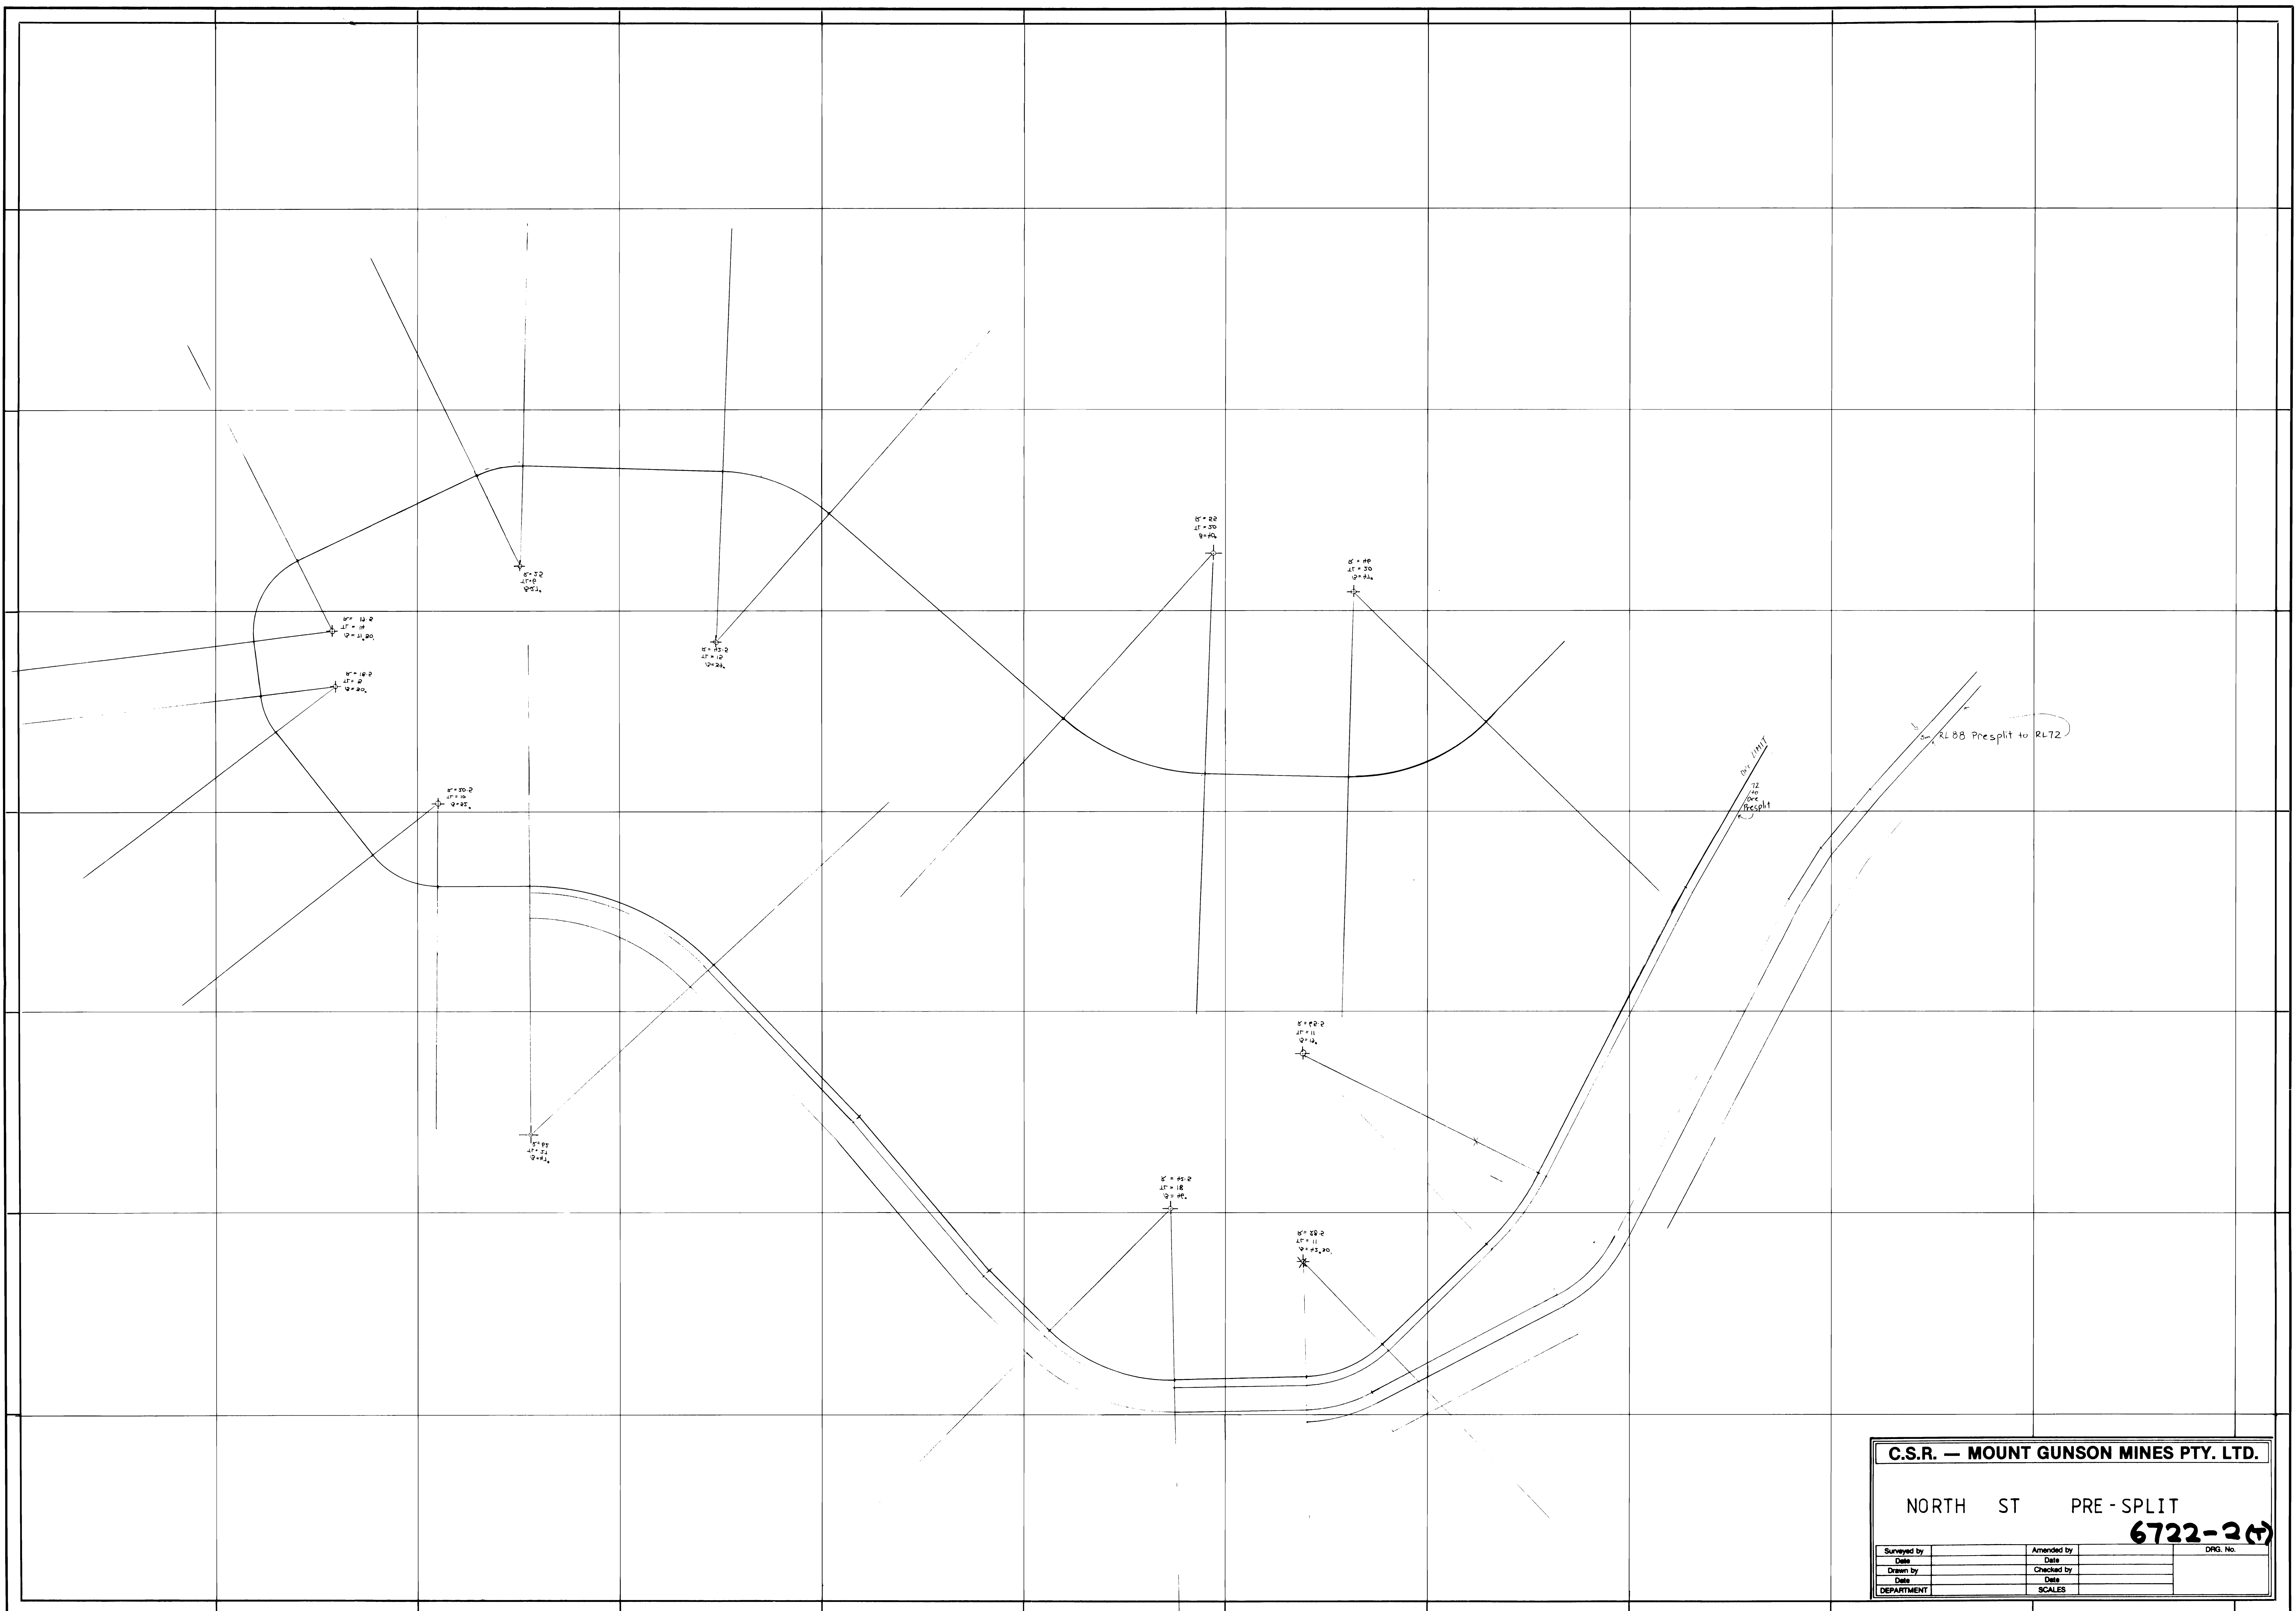

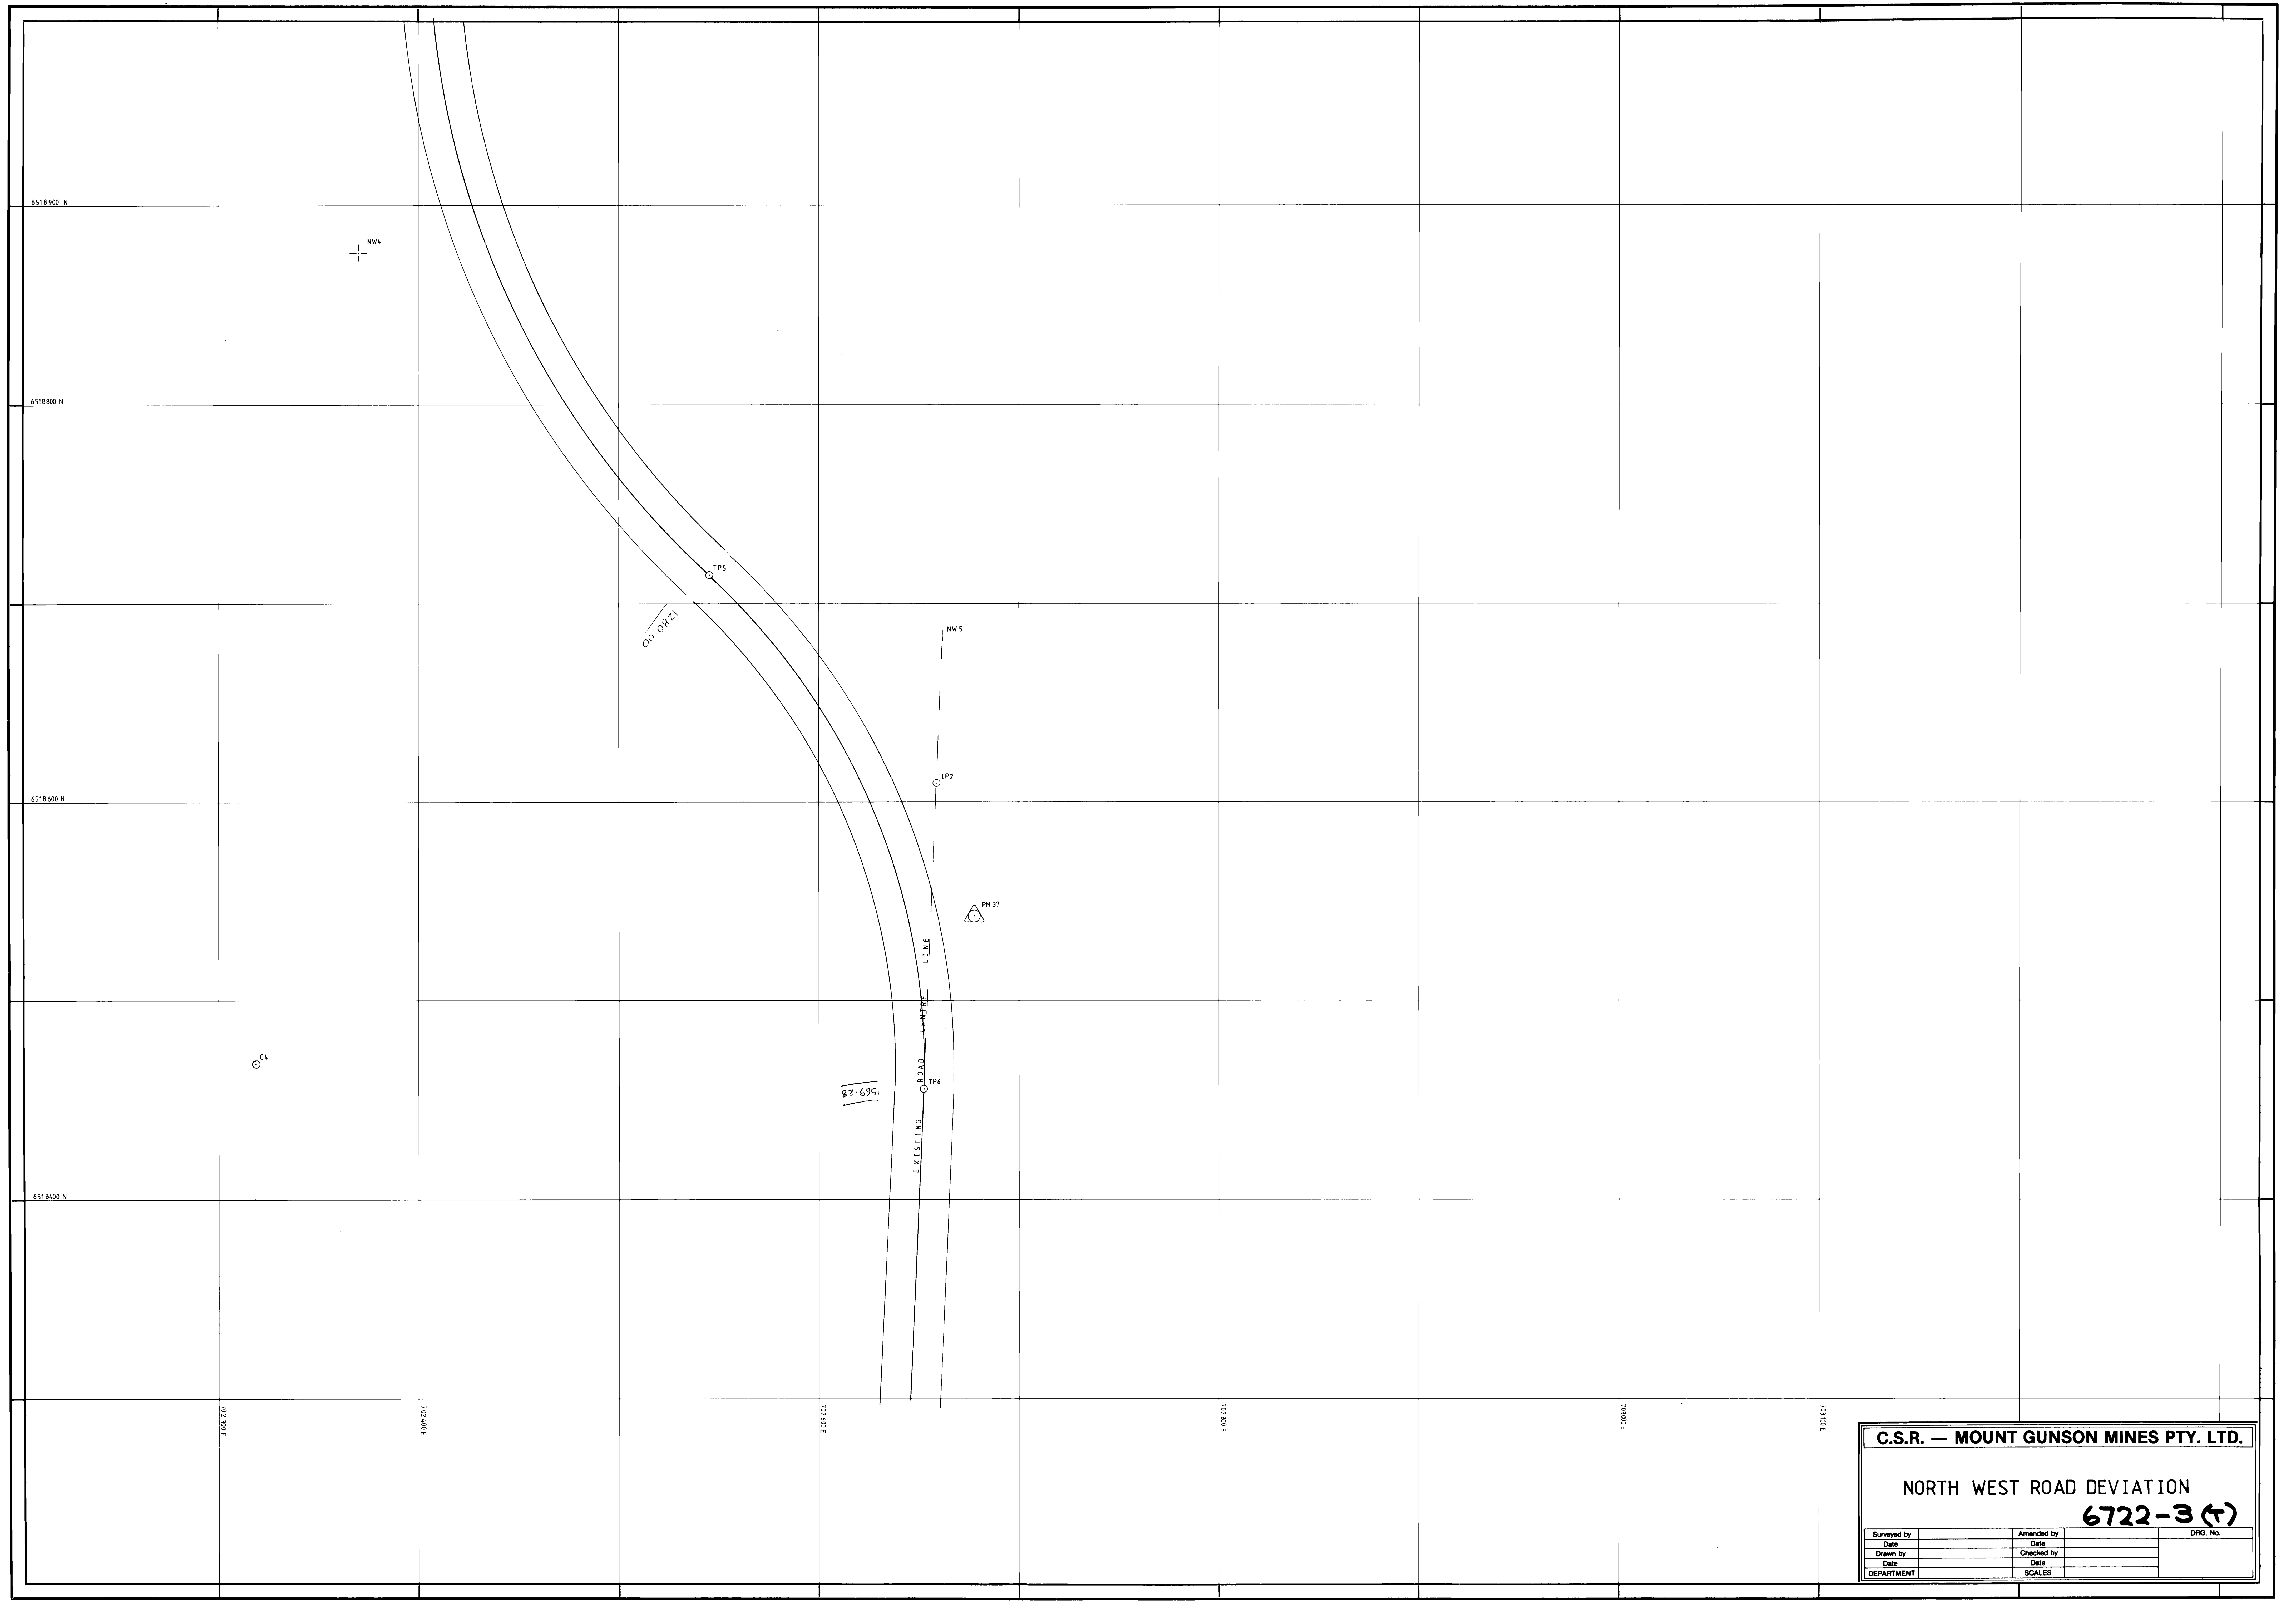

C.S.R. — MOUNT GUNSON MINES PTY. LTD.			
NORTH WEST ROAD DEVIATION			
6722-3 (r)			
Surveyed by		Amended by	
Date		Date	
Drawn by		Checked by	
Date		Date	
DEPARTMENT		SCALES	

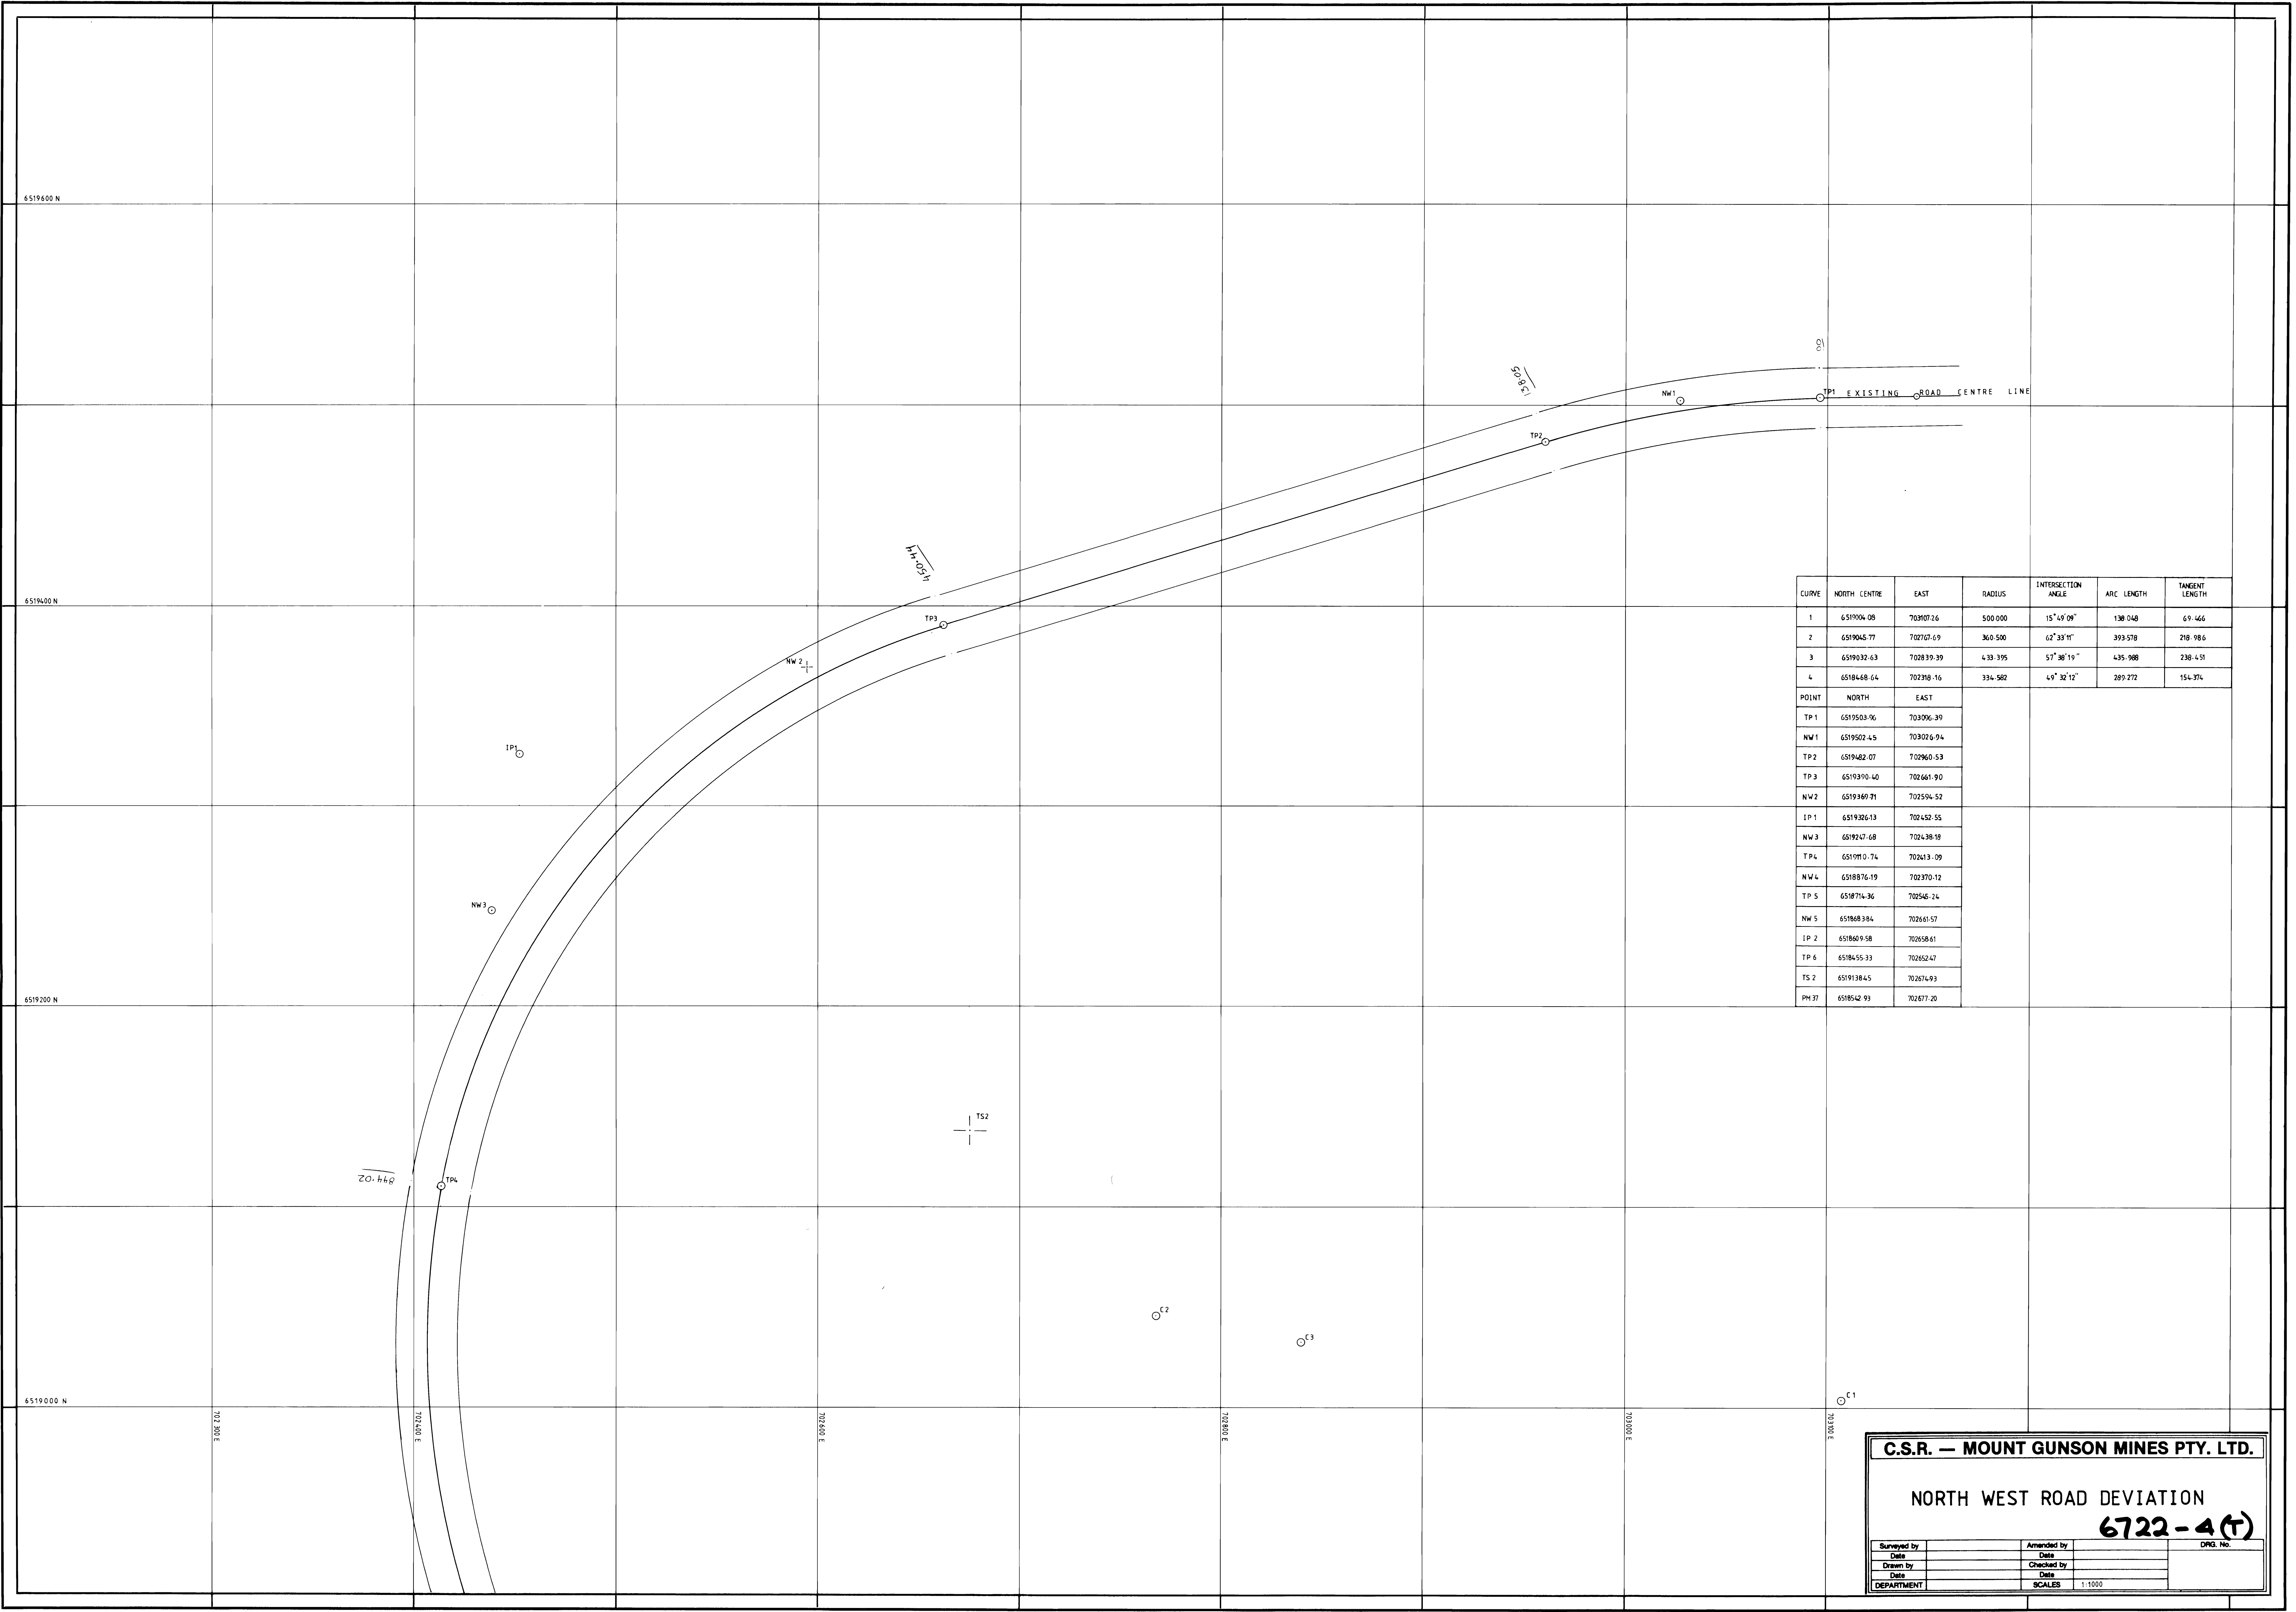


CURVE	NORTH CENTRE	EAST	RADIUS	INTERSECTION ANGLE	ARC LENGTH	TANGENT LENGTH
1	6519004.08	703107.26	500.000	15°49'09"	138.048	69.466
2	6519045.77	702707.09	300.500	62°33'11"	393.578	218.986
3	6519032.63	702839.39	438.395	57°38'19"	435.988	238.451
4	6518468.64	702318.16	334.582	4°32'32"	289.272	154.374
POINT	NORTH	EAST				
TP 1	6519503.96	703096.39				
NW 1	6519502.45	703026.94				
TP 2	6519482.07	702960.53				
TP 3	6519390.40	702661.90				
NW 2	6519369.71	702594.52				
TP 1	6519326.13	702452.55				
NW 3	6519247.68	702438.18				
TP 4	6519191.74	702413.09				
NW 4	6518876.19	702370.12				
TP 5	6518714.36	702546.24				
NW 5	6518683.84	702641.57				
TP 2	6518609.58	702658.61				
TP 6	6518455.33	702652.47				
TS 2	6519138.45	702674.93				
PM 37	6518542.93	702677.20				

C.S.R. — MOUNT GUNSON MINES PTY. LTD.

NORTH WEST ROAD DEVIATION
6722-4(T)

Surveyed by		Amended by		Dwg. No.
Date		Date		
Drawn by		Checked by		
Date		Date		
DEPARTMENT		SCALES	1:1000	

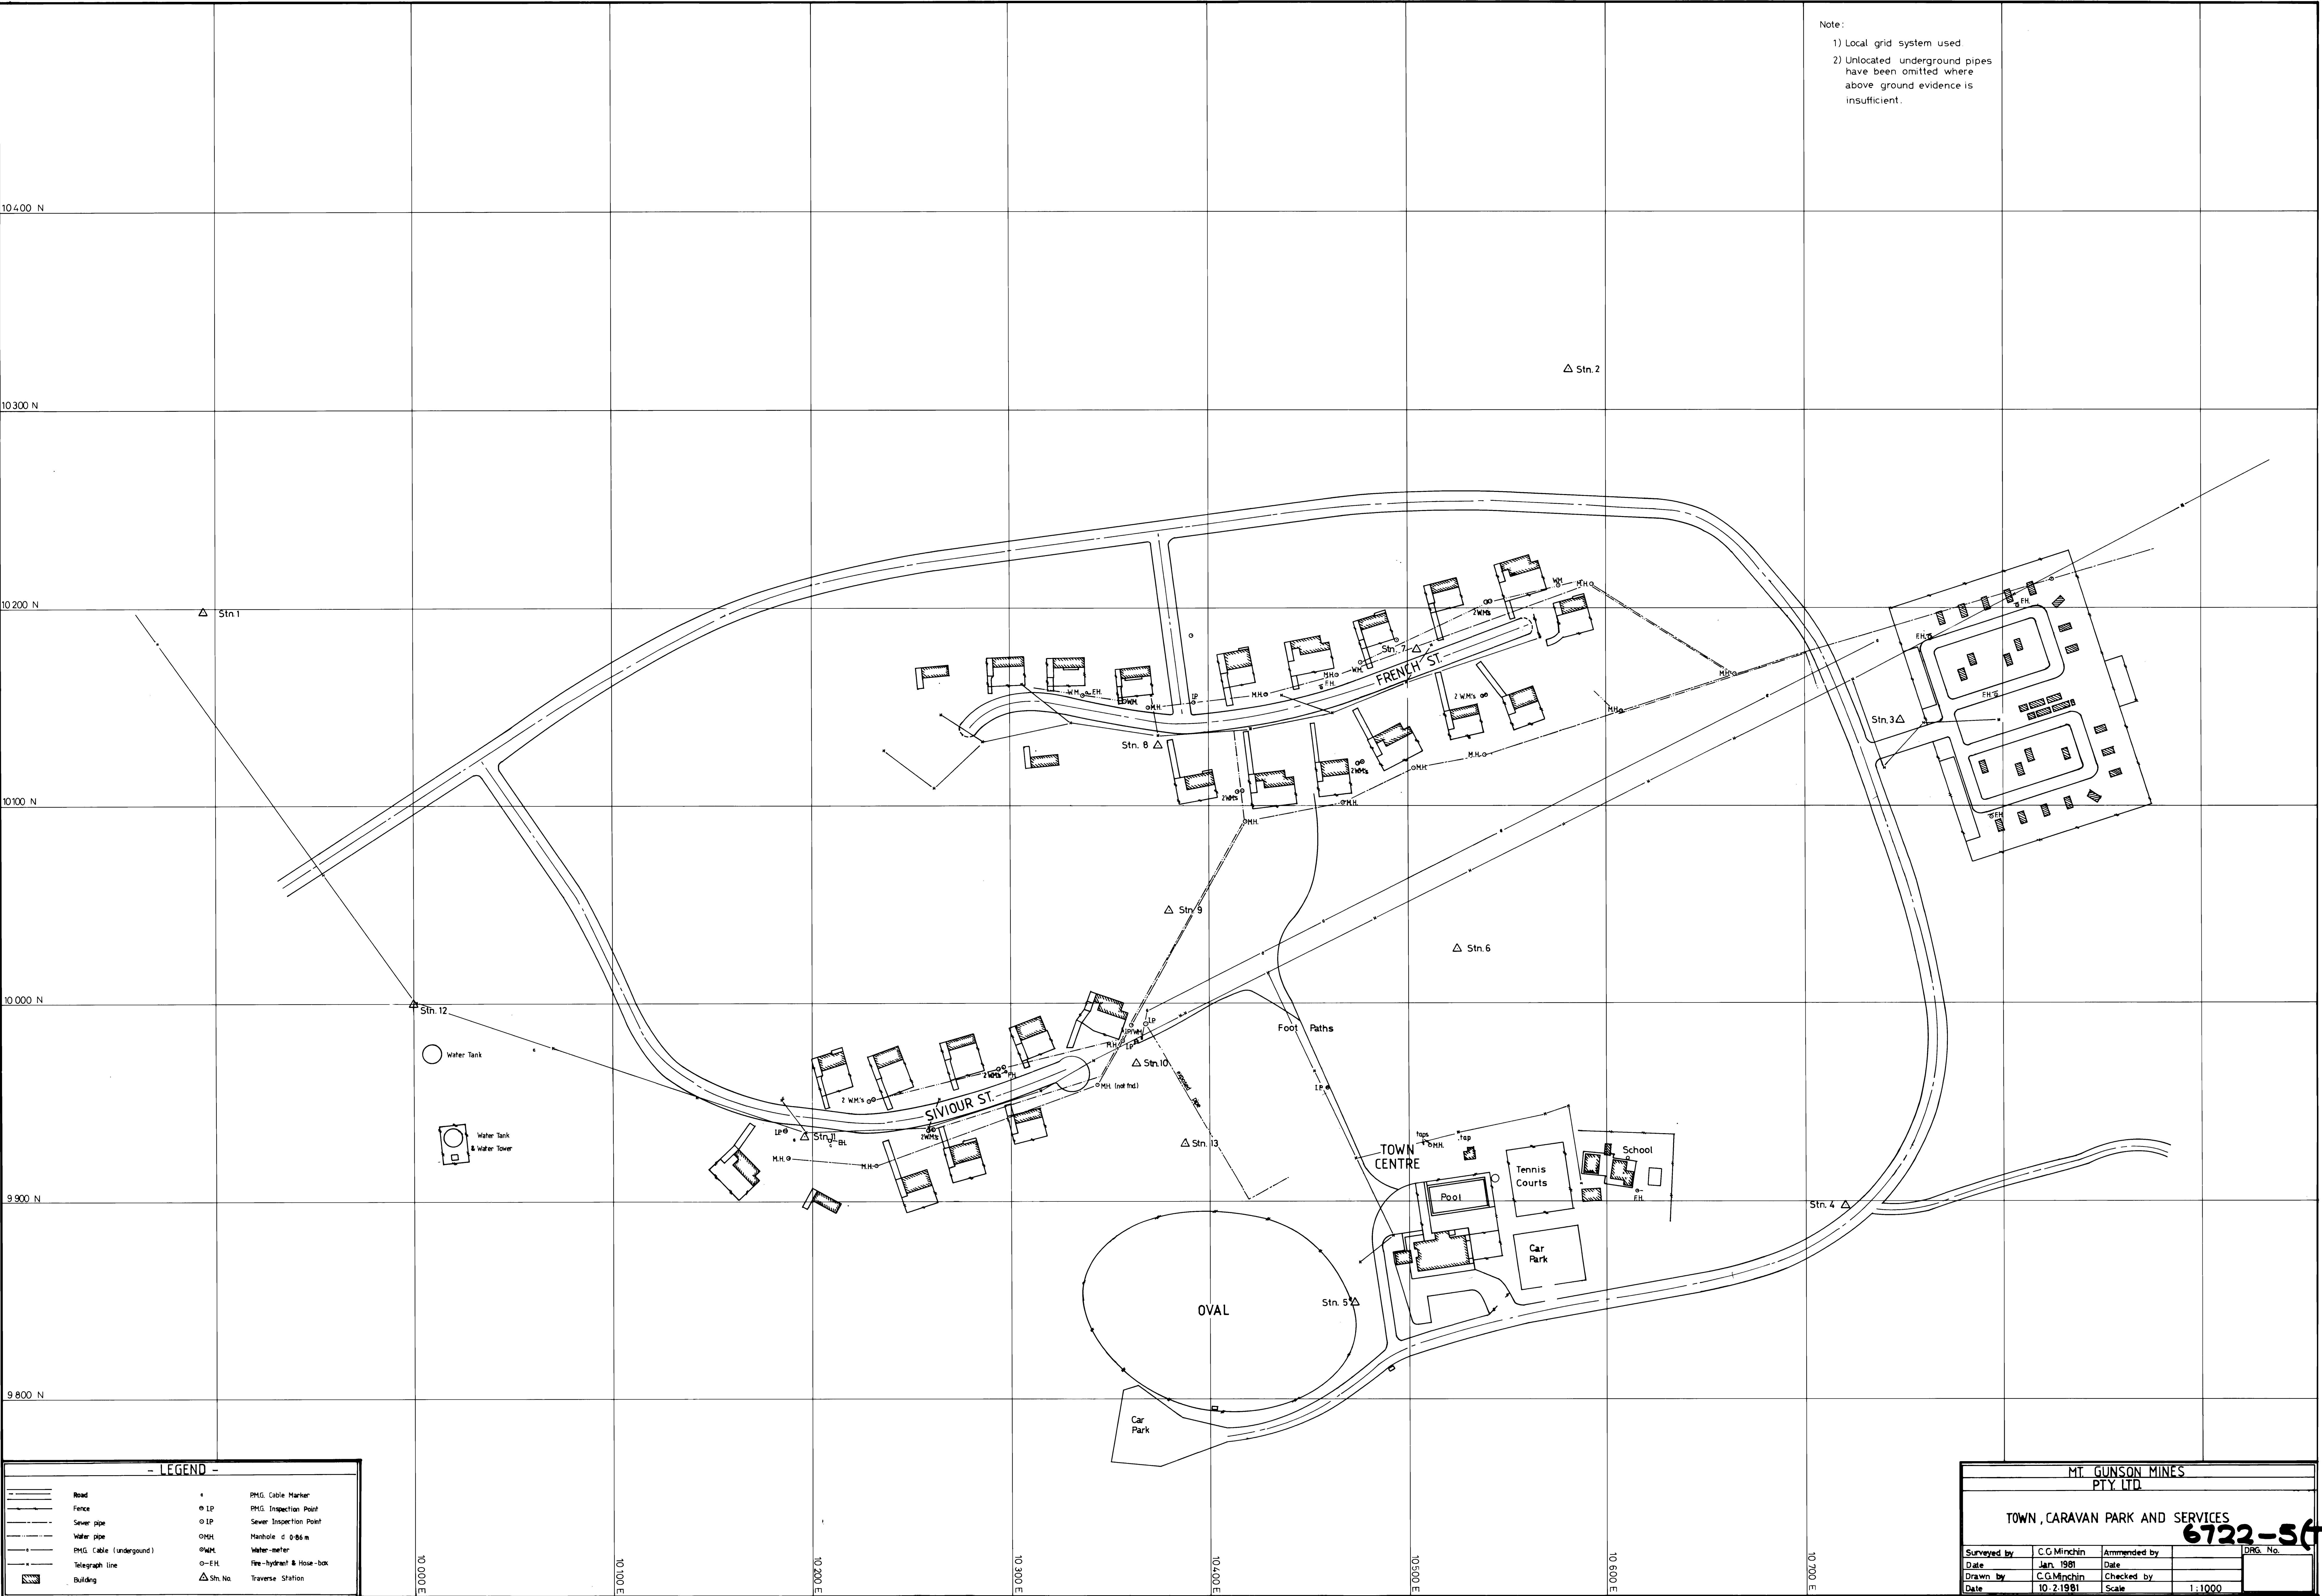


Note:
1) Local grid system used
2) Unlocated underground pipes have been omitted where above ground evidence is insufficient.

- LEGEND -

—	Road	+	PHG. Cable Marker
—	Fence	o IP	PHG. Inspection Point
—	Sewer pipe	o IP	Sewer Inspection Point
—	Water pipe	OHM	Manhole d 0.66 m
—	PHG. cable (underground)	OHM	Water-meter
—	Telegraph line	o-EH	Fire-hydrant & Hose-box
—	Building	Δ Stn. No.	Traverse Station

MT. GUNSON MINES PTY. LTD.			
TOWN, CARAVAN PARK AND SERVICES			
6722-5(f)			
Surveyed by	C.G. Minchin	Amended by	
Date	Jan. 1981	Date	
Drawn by	C.G. Minchin	Checked by	
Date	10-2-1981	Scale	1:1000

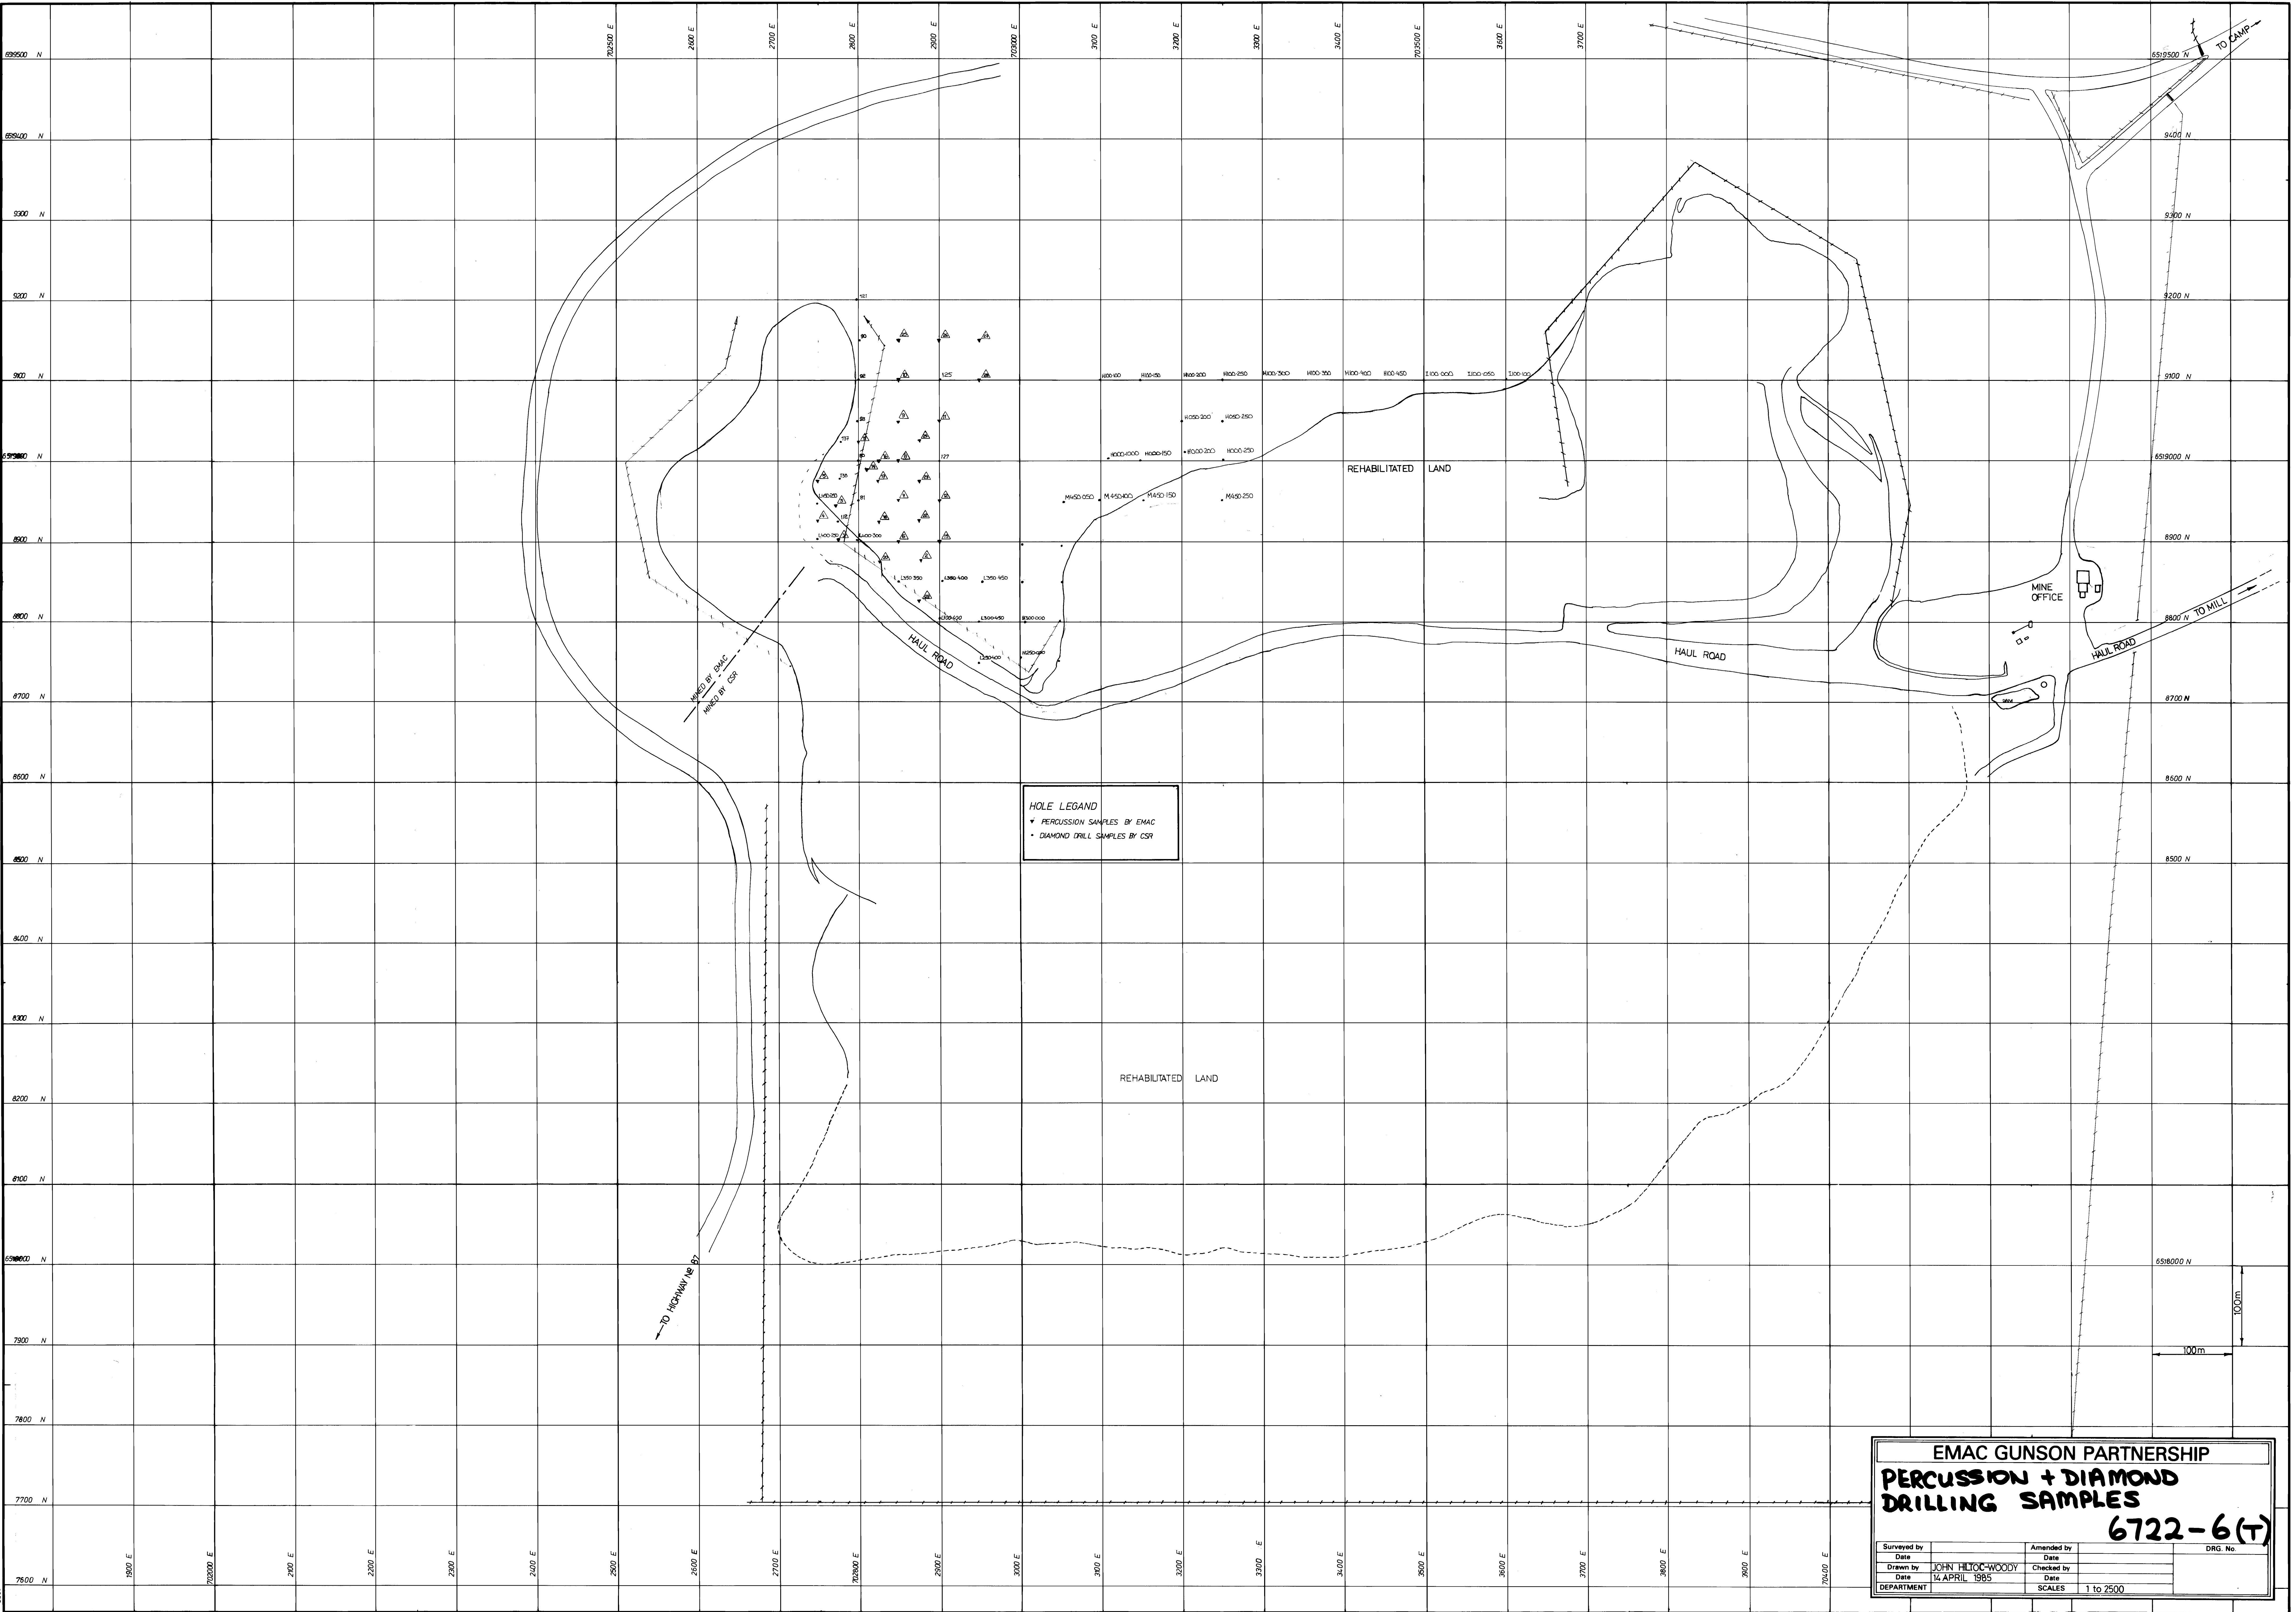

HOLE LEGEND
▲ PERCUSSION SAMPLES BY EMAC
• DIAMOND DRILL SAMPLES BY CSR

EMAC GUNSON PARTNERSHIP
PERCUSSION + DIAMOND
DRILLING SAMPLES
6722-6(T)

Surveyed by		Amended by		DRG. No.	
Date		Date			
Drawn by	JOHN HILTOC-WOODY	Checked by			
Date	14 APRIL 1985	Date			
DEPARTMENT		SCALES	1 to 2500		